


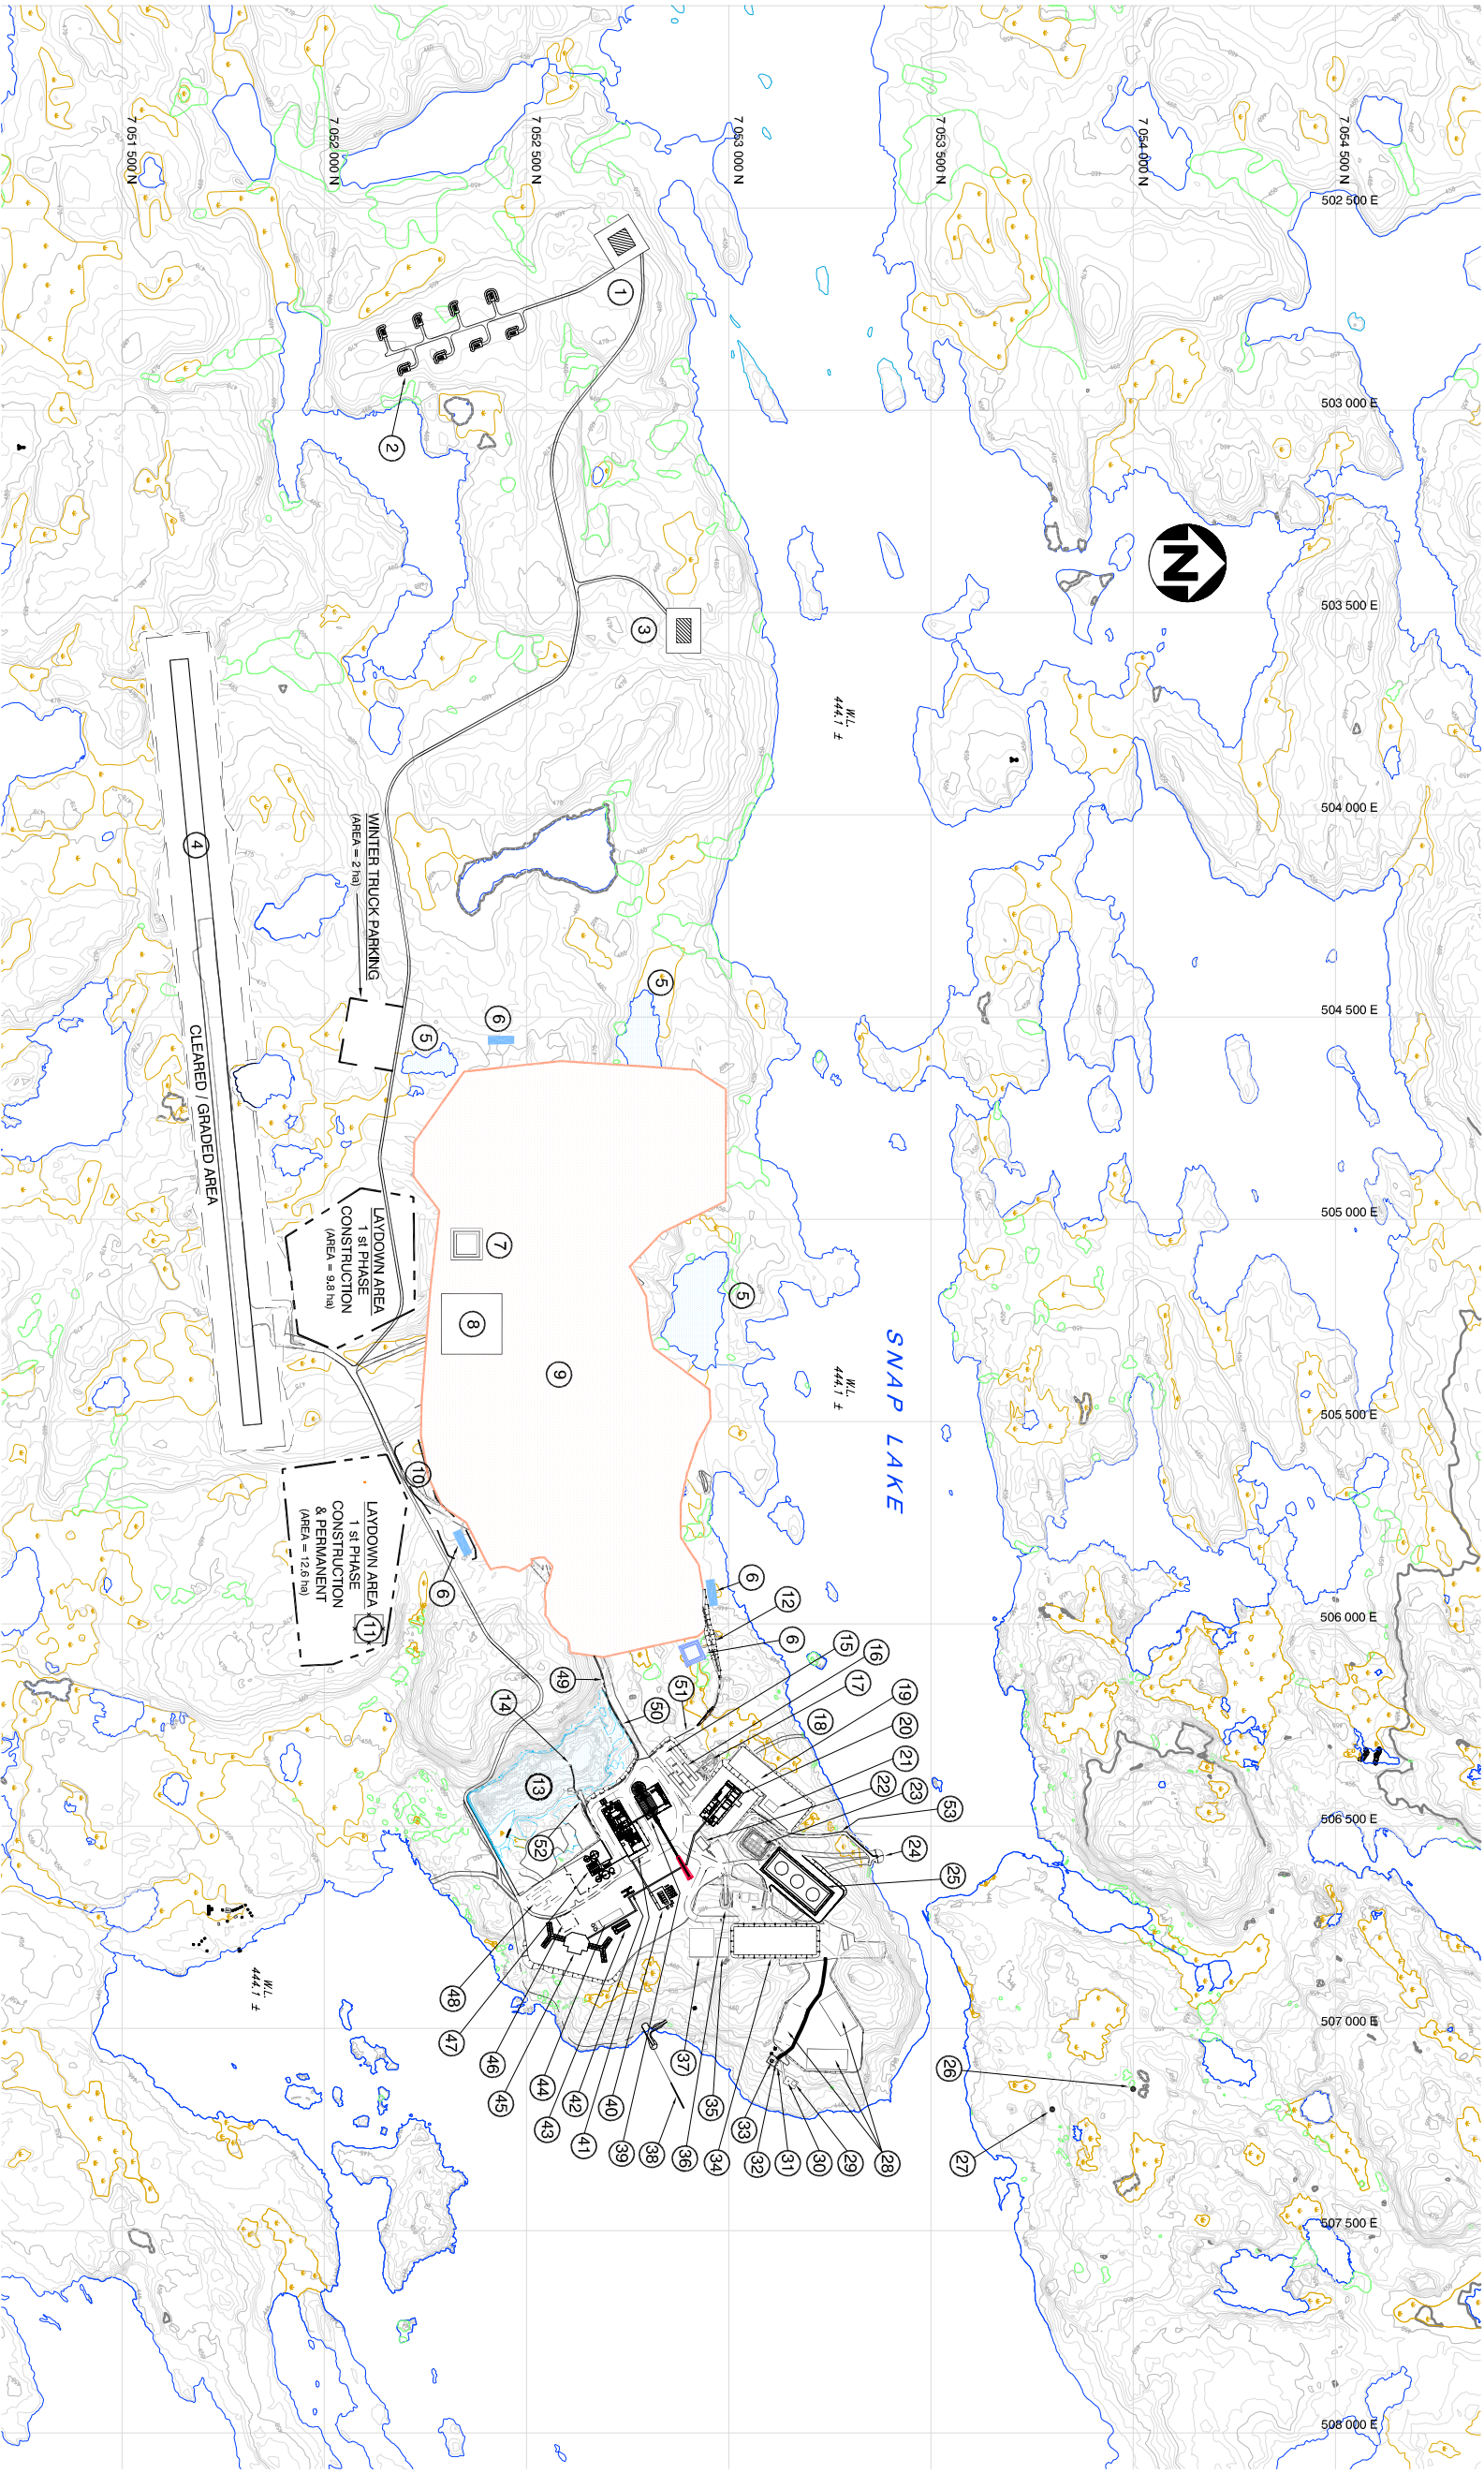

LEGEND:	
	EXISTING FACILITIES
	WETLAND
	TREES
MINE FACILITIES & BUILDINGS	
1	BULK EMULSION PLANT
2	EXPLOSIVES STORAGE
3	AN STORAGE
4	ARSTRIP
5	SEDIMENTATION PONDS
6	SUMPS
7	LAND FARM
8	LANDFILL
9	NORTH PILE
10	PORTABLE CRUSHER
11	ROCK/ESKER STOCKPILE AREA
12	WASTE TRANSFER STORAGE AREA
13	BERM
14	WATER MANAGEMENT POND
15	RECLAIM PUMPS
16	CONSTRUCTION CAMP EXTENSION
17	EXISTING CONSTRUCTION CAMP
18	SEWAGE TREATMENT PLANT
19	WINTER ROAD ACCESS
20	CONTAINER STORAGE
21	SERVICE COMPLEX
22	COLD STORAGE BUILDING
23	EXISTING PILOT PLANT FACILITIES
24	EXISTING FUEL TANKS
25	FRESHWATER INTAKE
26	& PUMPHOUSE
27	FUEL TANKS
28	MINE EXHAUST VENT #2
29	MINE EXHAUST VENT #1
30	CEMENT STORAGE
31	EMERGENCY EGRESS RAISE
32	#2 INTAKE VENT RAISE
33	INTAKE FAN SWITCH HOUSES
34	#1 INTAKE VENT RAISE (EXISTING)
35	KIMBERLITE ORE STOCKPILE AREA
36	BATCH PLANT
37	MINE PORTAL
38	AGGREGATE CRUSHING
39	OUTFALL AND DIFFUSER
40	CRUSHED ORE RECLAIM BUILDING
41	PROCESS & PASTE BACKFILL PLANT
42	EMERGENCY POWER GENERATOR
43	COKE SHACK
44	INCINERATOR /
45	SEWAGE TREATMENT PLANT /
46	AUXILIARY BOILER /
47	POTABLE WATER TREATMENT
48	PERMANENT ACCOMMODATION
49	CENTRE
50	PARKING
51	WATER TREATMENT PLANT
52	TEMPORARY CONSTRUCTION CAMP
53	NORTH PILE DRAINAGE WATER PIPELINE (INITIAL YEARS)

REFERENCE
ORIGINAL DRAWING SUPPLIED BY AMEC IN DIGITAL FORMAT.
ORIGINAL DRAWING NAMED 210C001.DWG, REVISION F,
TITLED "SNAP LAKE DIAMOND PROJECT OVERALL SITE PLAN,"
DATED NOVEMBER 6, 2001.



SCALE 1:17500

NAD 83

PROJECT

DE BEERS

TITLE

SITE PLAN

PROJECT No. 012-6492

SCALE AS SHOWN

FILE No.

DESIGN	QAD	SIB	12/11/01
CHECK			
REVIEW			

FIGURE: 2