


N:\Active\6400\012-6492\CAD\section 3 PROJECT DESCRIPTION\ Drawing file: 6492-fig3.1-3-overall-revF.dwg Feb 21, 2002 - 8:15pm

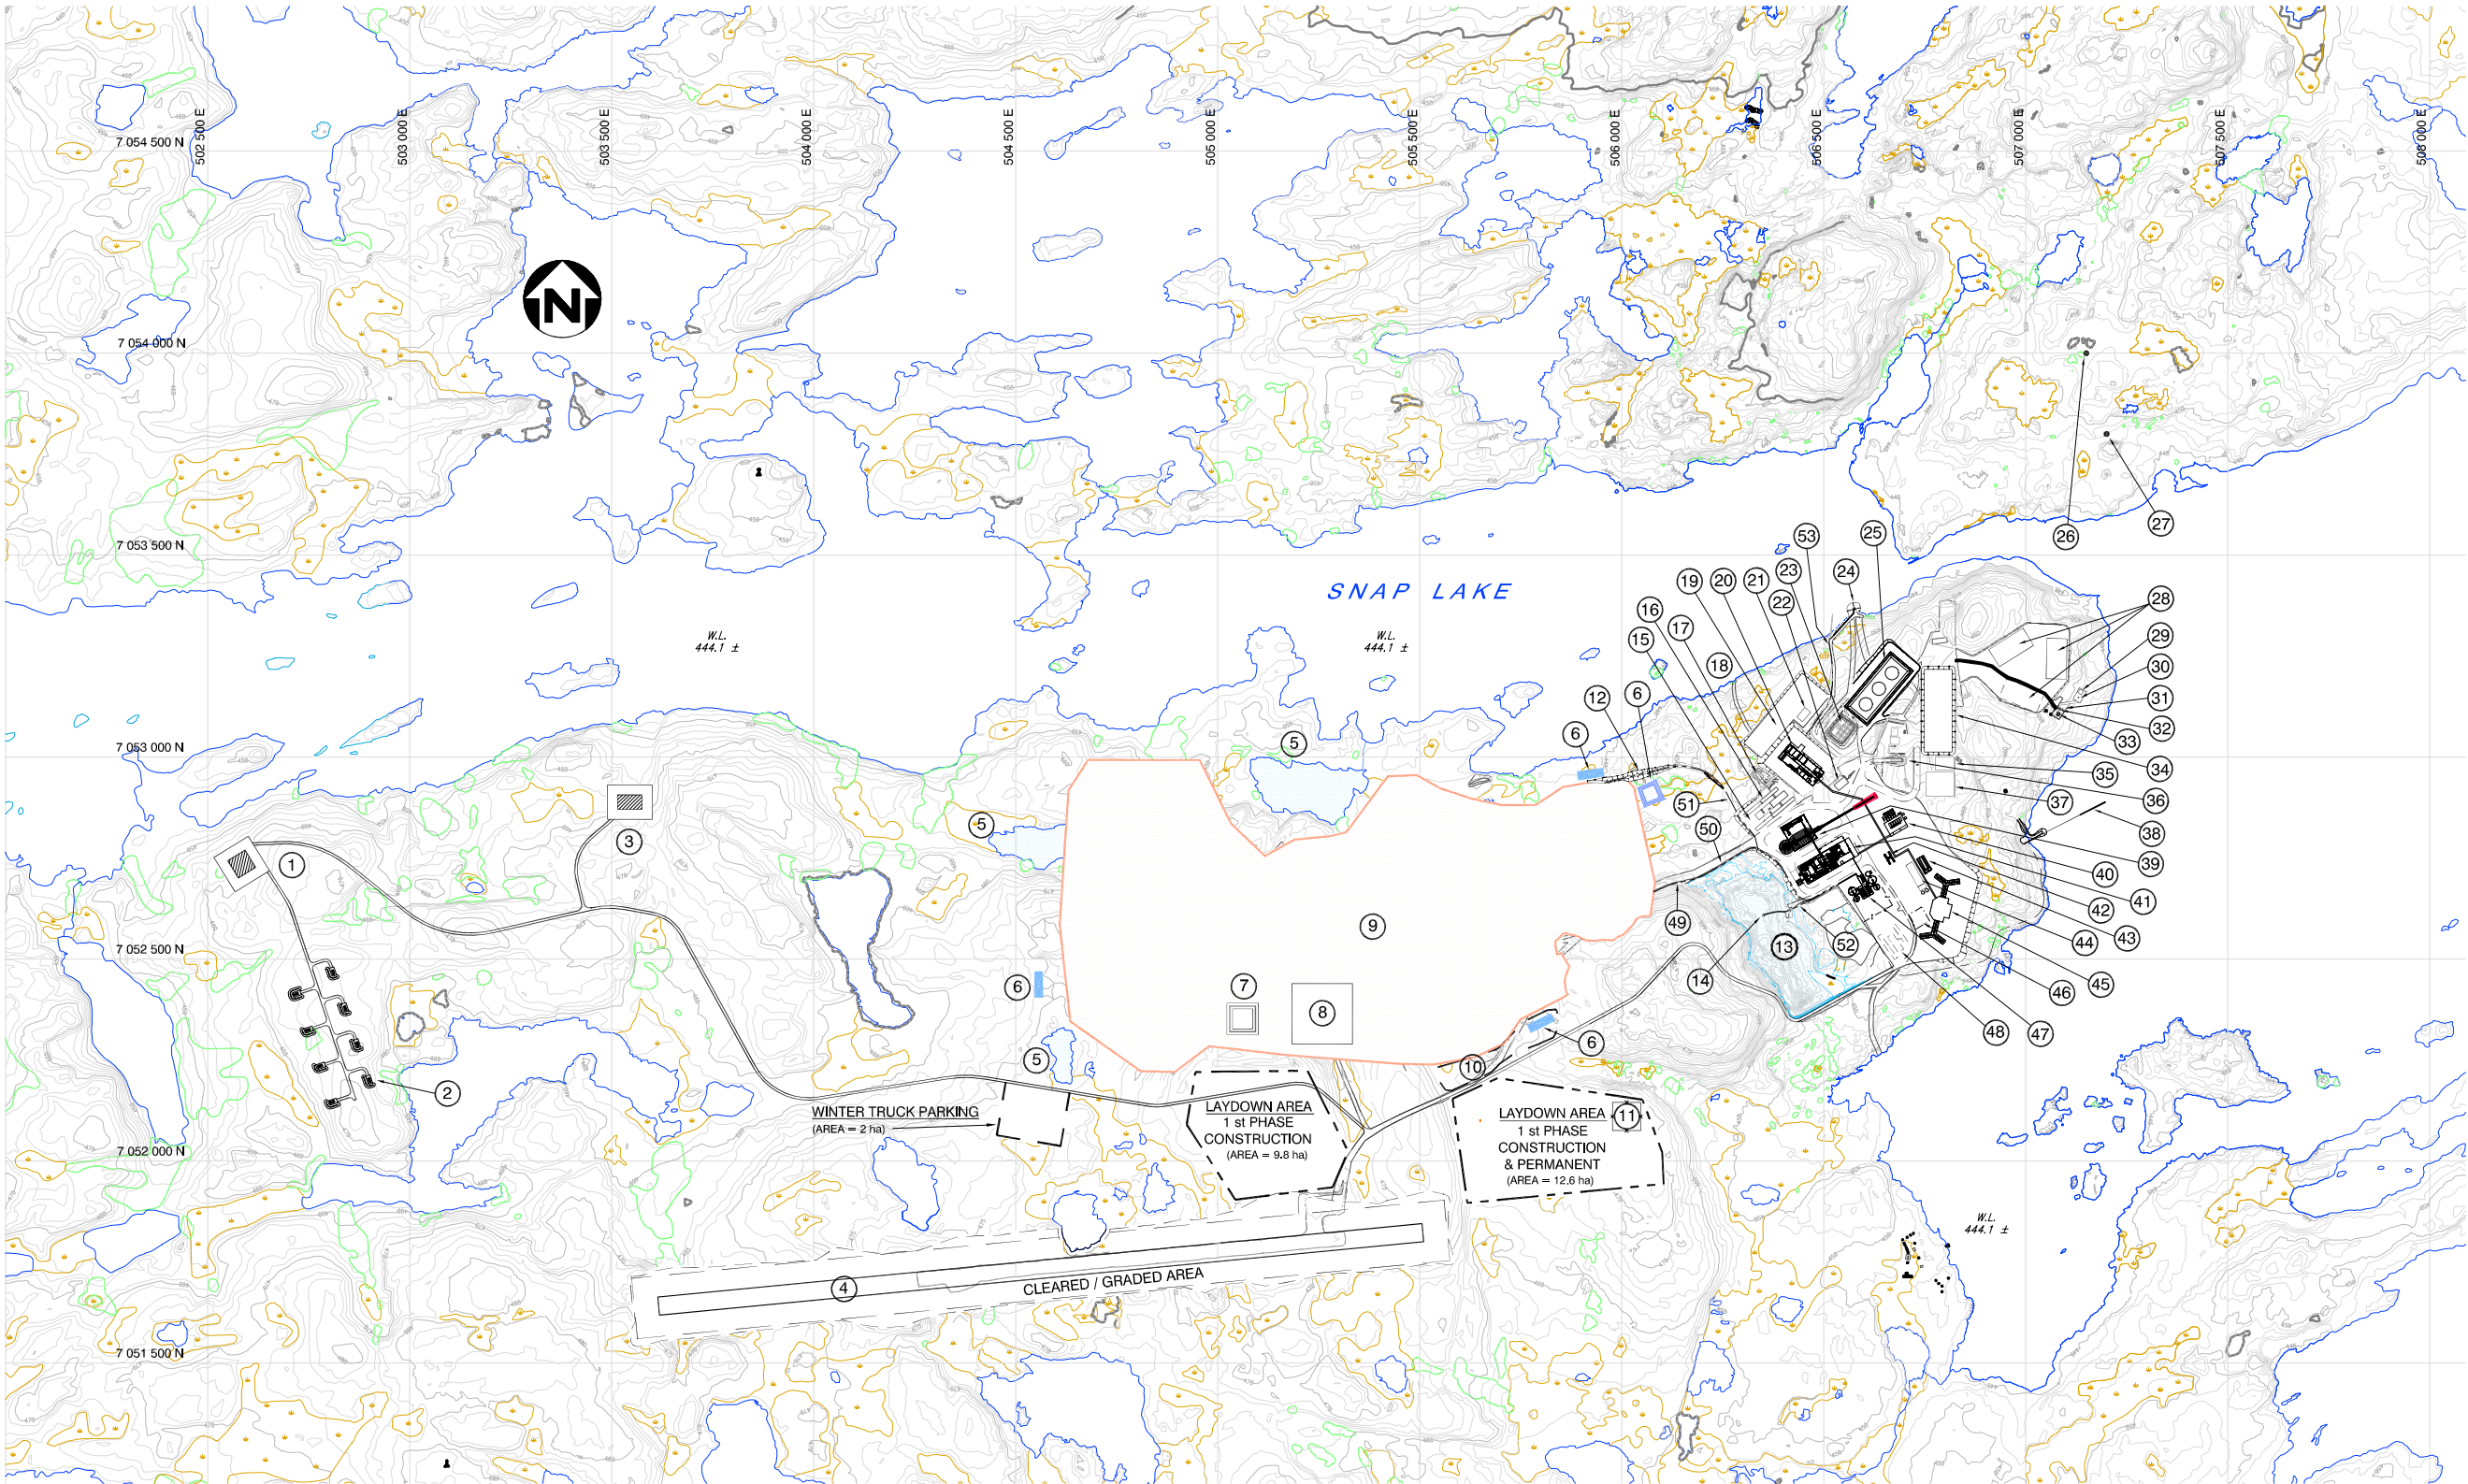


LEGEND:
EXISTING FACILITIES
WETLAND
TREES

MINE FACILITIES & BUILDINGS

- 1 BULK EMULSION PLANT
- 2 EXPLOSIVES STORAGE
- 3 AN STORAGE
- 4 AIRSTRIP
- 5 SEDIMENTATION PONDS
- 6 SUMPS
- 7 LAND FARM
- 8 LANDFILL
- 9 NORTH PILE
- 10 PORTABLE CRUSHER
- 11 ROCK/ESKER STOCKPILE AREA
- 12 WASTE TRANSFER STORAGE AREA
- 13 BERM
- 14 WATER MANAGEMENT POND
- 15 RECLAIM PUMPS
- 16 CONSTRUCTION CAMP EXTENSION
- 17 EXISTING CONSTRUCTION CAMP
- 18 EXISTING CAMP
- 19 SEWAGE TREATMENT PLANT
- 20 WINTER ROAD ACCESS
- 21 CONTAINER STORAGE
- 22 SERVICE COMPLEX
- 23 COLD STORAGE BUILDING
- 24 EXISTING PILOT PLANT FACILITIES
- 25 EXISTING FUEL TANKS
- 26 FRESHWATER INTAKE & PUMPHOUSE
- 27 FUEL TANKS
- 28 MINE EXHAUST VENT #2
- 29 MINE EXHAUST VENT #1
- 30 CEMENT STORAGE
- 31 MINE COMPRESSOR
- 32 EMERGENCY EGRESS RAISE
- 33 #2 INTAKE VENT RAISE
- 34 INTAKE FAN SWITCH HOUSES
- 35 #1 INTAKE VENT RAISE (EXISTING)
- 36 KIMBERLITE ORE STOCKPILE AREA
- 37 BATCH PLANT
- 38 MINE PORTAL
- 39 AGGREGATE CRUSHING
- 40 OUTFALL AND DIFFUSER
- 41 CRUSHED ORE RECLAIM BUILDING
- 42 POWER PLANT
- 43 PROCESS & PASTE BACKFILL PLANT
- 44 EMERGENCY POWER GENERATOR
- 45 CORE SHACK
- 46 INCINERATOR / SEWAGE TREATMENT PLANT / AUXILIARY BOILER / POTABLE WATER TREATMENT
- 47 PERMANENT ACCOMMODATION CENTRE
- 48 PARKING
- 49 WATER TREATMENT PLANT
- 50 TEMPORARY CONSTRUCTION CAMP
- 51 NORTH PILE DRAINAGE WATER PIPELINE (INITIAL YEARS)
- 52 PK SLURRY PIPELINE TO NORTH PILE
- 53 NORTH PILE DRAINAGE WATER PIPELINE (LATER YEARS)
- 54 PIPELINES TO AND FROM WATER MANAGEMENT POND AND WATER TREATMENT PLANT
- 55 FRESH WATER PIPELINE

REFERENCE

ORIGINAL DRAWING SUPPLIED BY AMEC IN DIGITAL FORMAT.
ORIGINAL DRAWING NAMED 210C001.DWG, REVISION F,
TITLED "SNAP LAKE DIAMOND PROJECT OVERALL SITE PLAN,
DATED NOVEMBER 6, 2001.

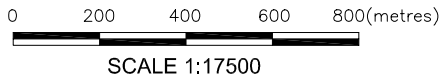

NAD 83

PROJECT

DE BEERS

TITLE

SNAP LAKE DIAMOND PROJECT
OVERALL SITE PLAN



PROJECT No.	012-6492	FILE No.	
DESIGN		SCALE	AS SHOWN
CADD	SIB	12/11/01	REV. F
CHECK			
REVIEW			

FIGURE:
3.1-3