



N:\Active\6400\012-6492\CAD\section 3 PROJECT DESCRIPTION\ Drawing file: 6492-fig3.3-1-underground-updated.dwg Feb 21, 2002 - 8:24pm

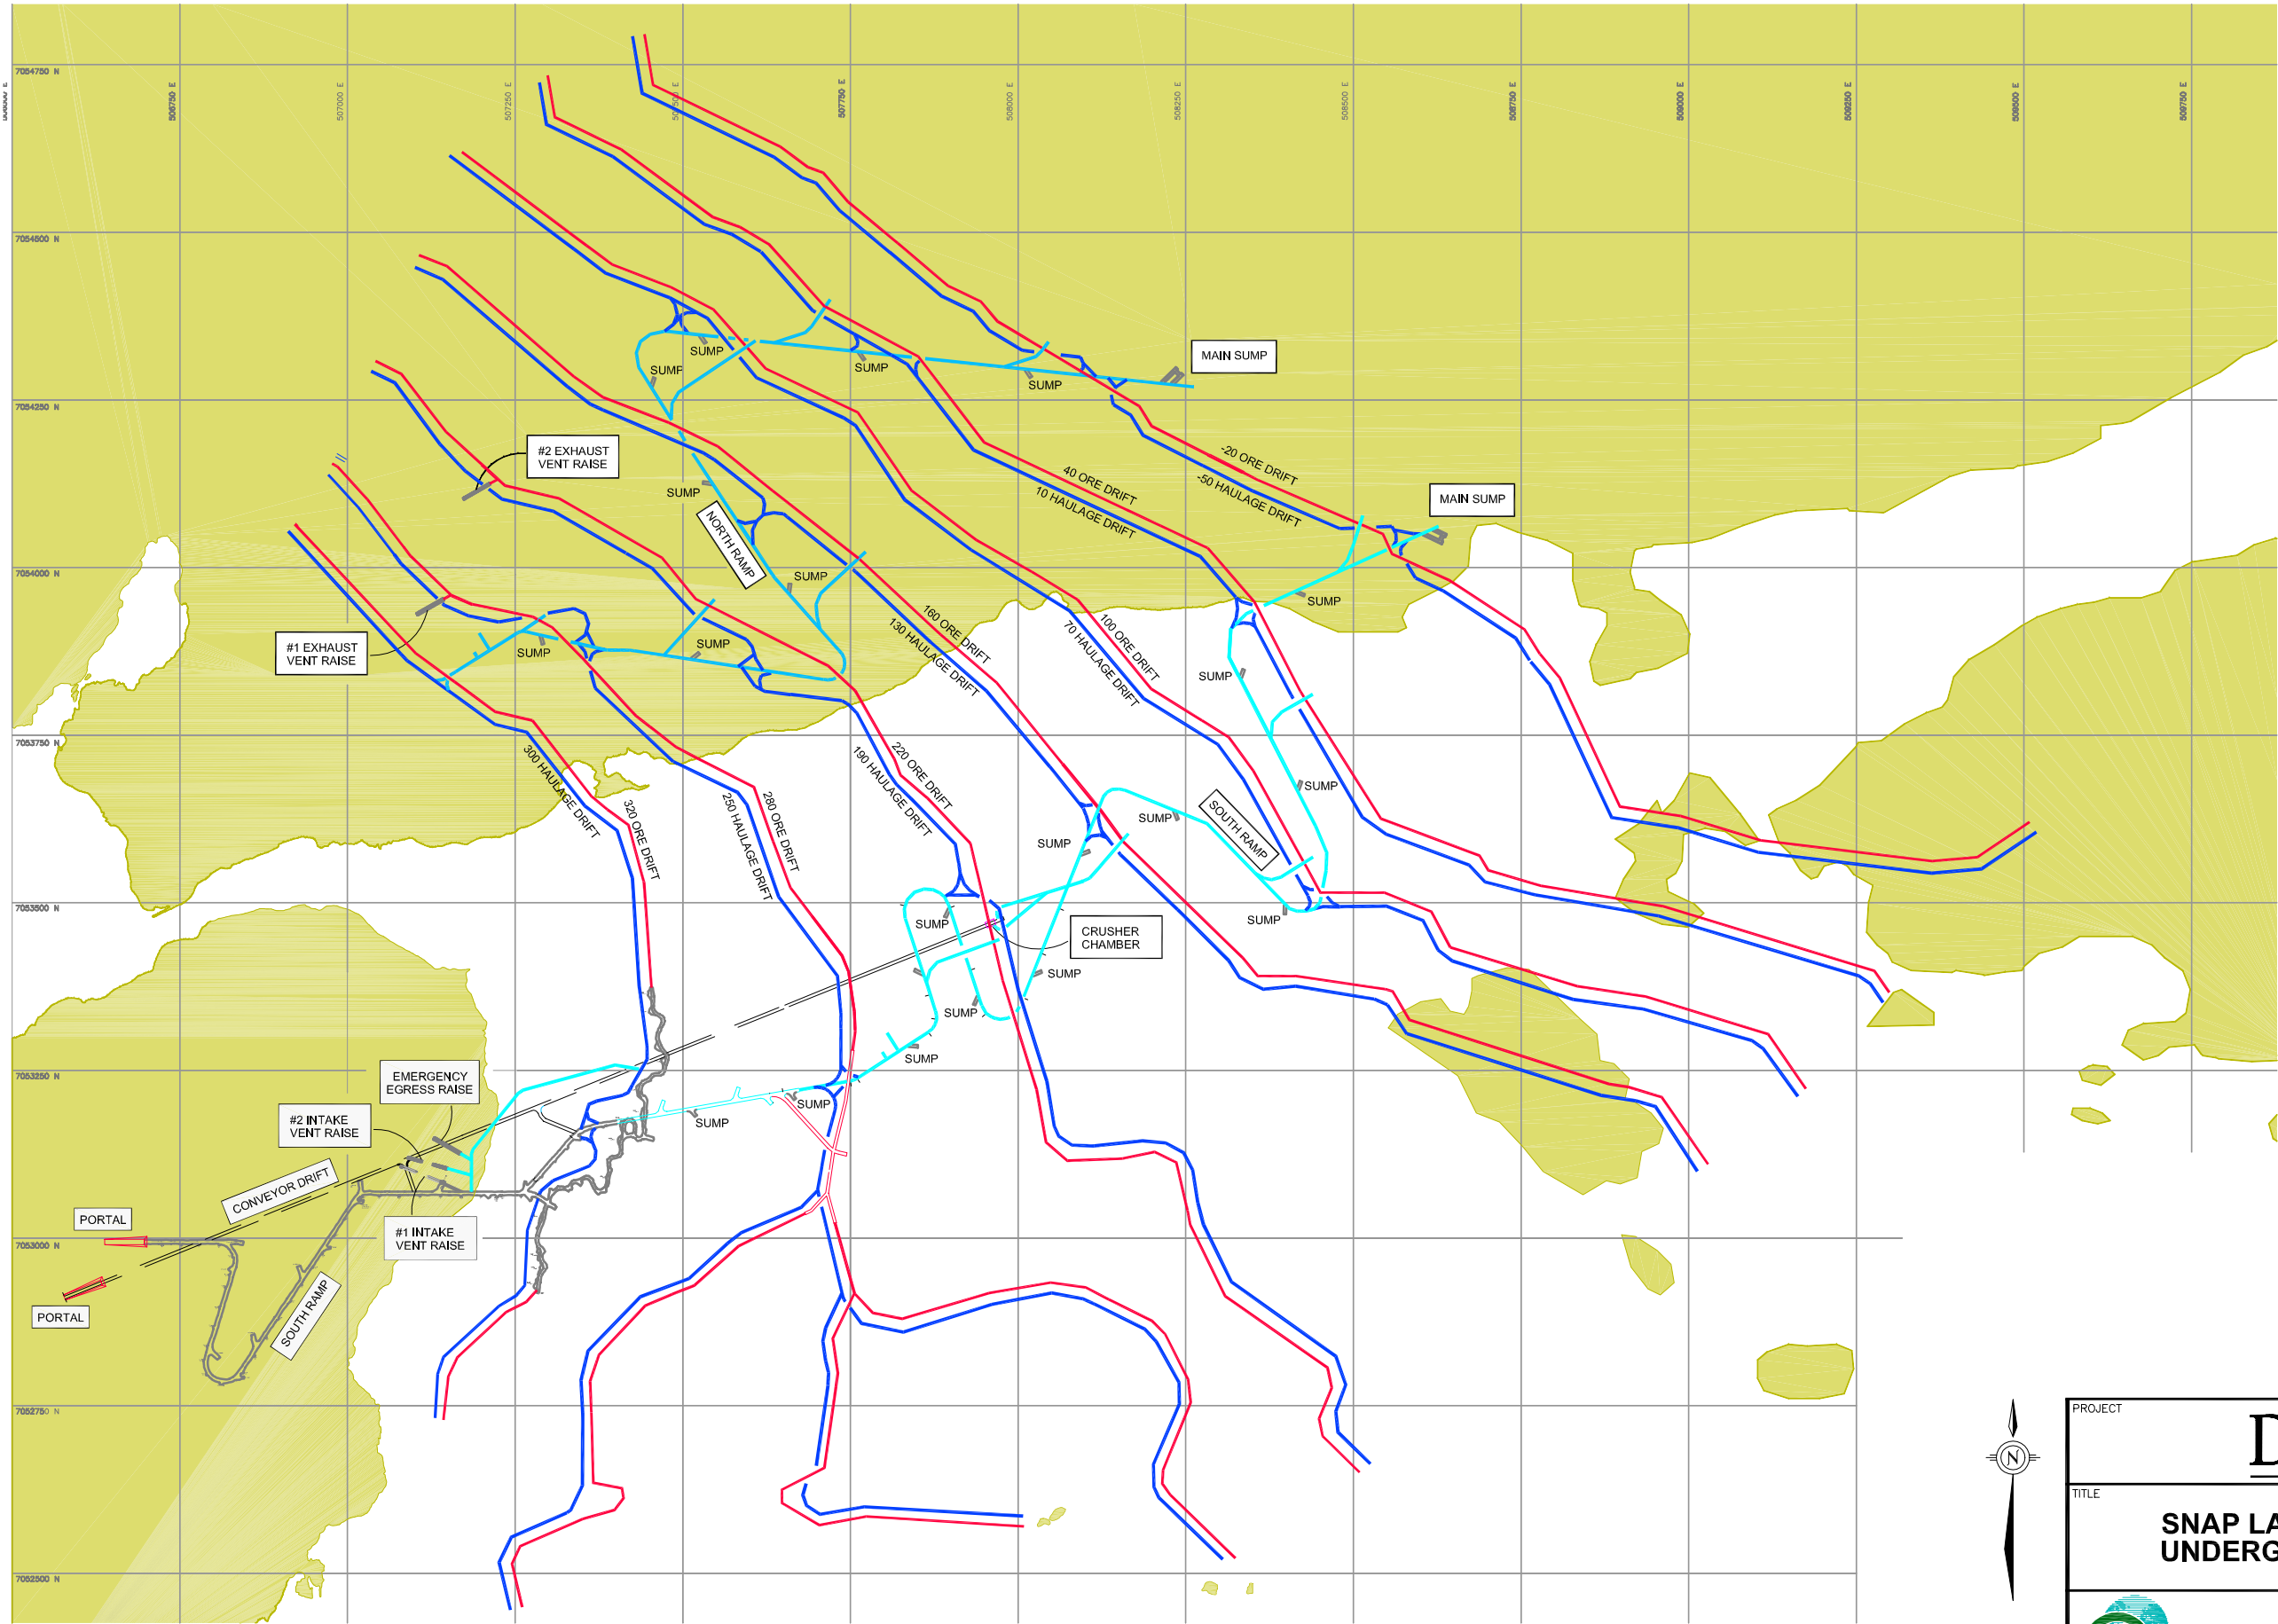

- MINE DEVELOPMENT
- HAULAGE DRIFTS
 - ACCESS DRIFTS
 - ORE DRIFTS
 - SUMPS
 - CONVEYOR DRIFT/
PREPRODUCTION DEVELOPMENT

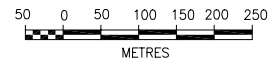

PROJECT		De Beers	
TITLE		SNAP LAKE DIAMOND PROJECT UNDERGROUND DEVELOPMENT	
 Golder Associates Saskatoon, Saskatchewan		PROJECT No. 012-6492	FILE No.
DESIGN	SIB	05/11/01	SCALE AS SHOWN REV. 0
CADD			FIGURE: 3.3-1
CHECK			
REVIEW			