


N:\Active\6400\012-6492\CAD\section 3 PROJECT DESCRIPTION\ Drawing file: 6492-fig3.7-1-WINTERROADACCESS.dwg Feb 21, 2002 - 8:32pm

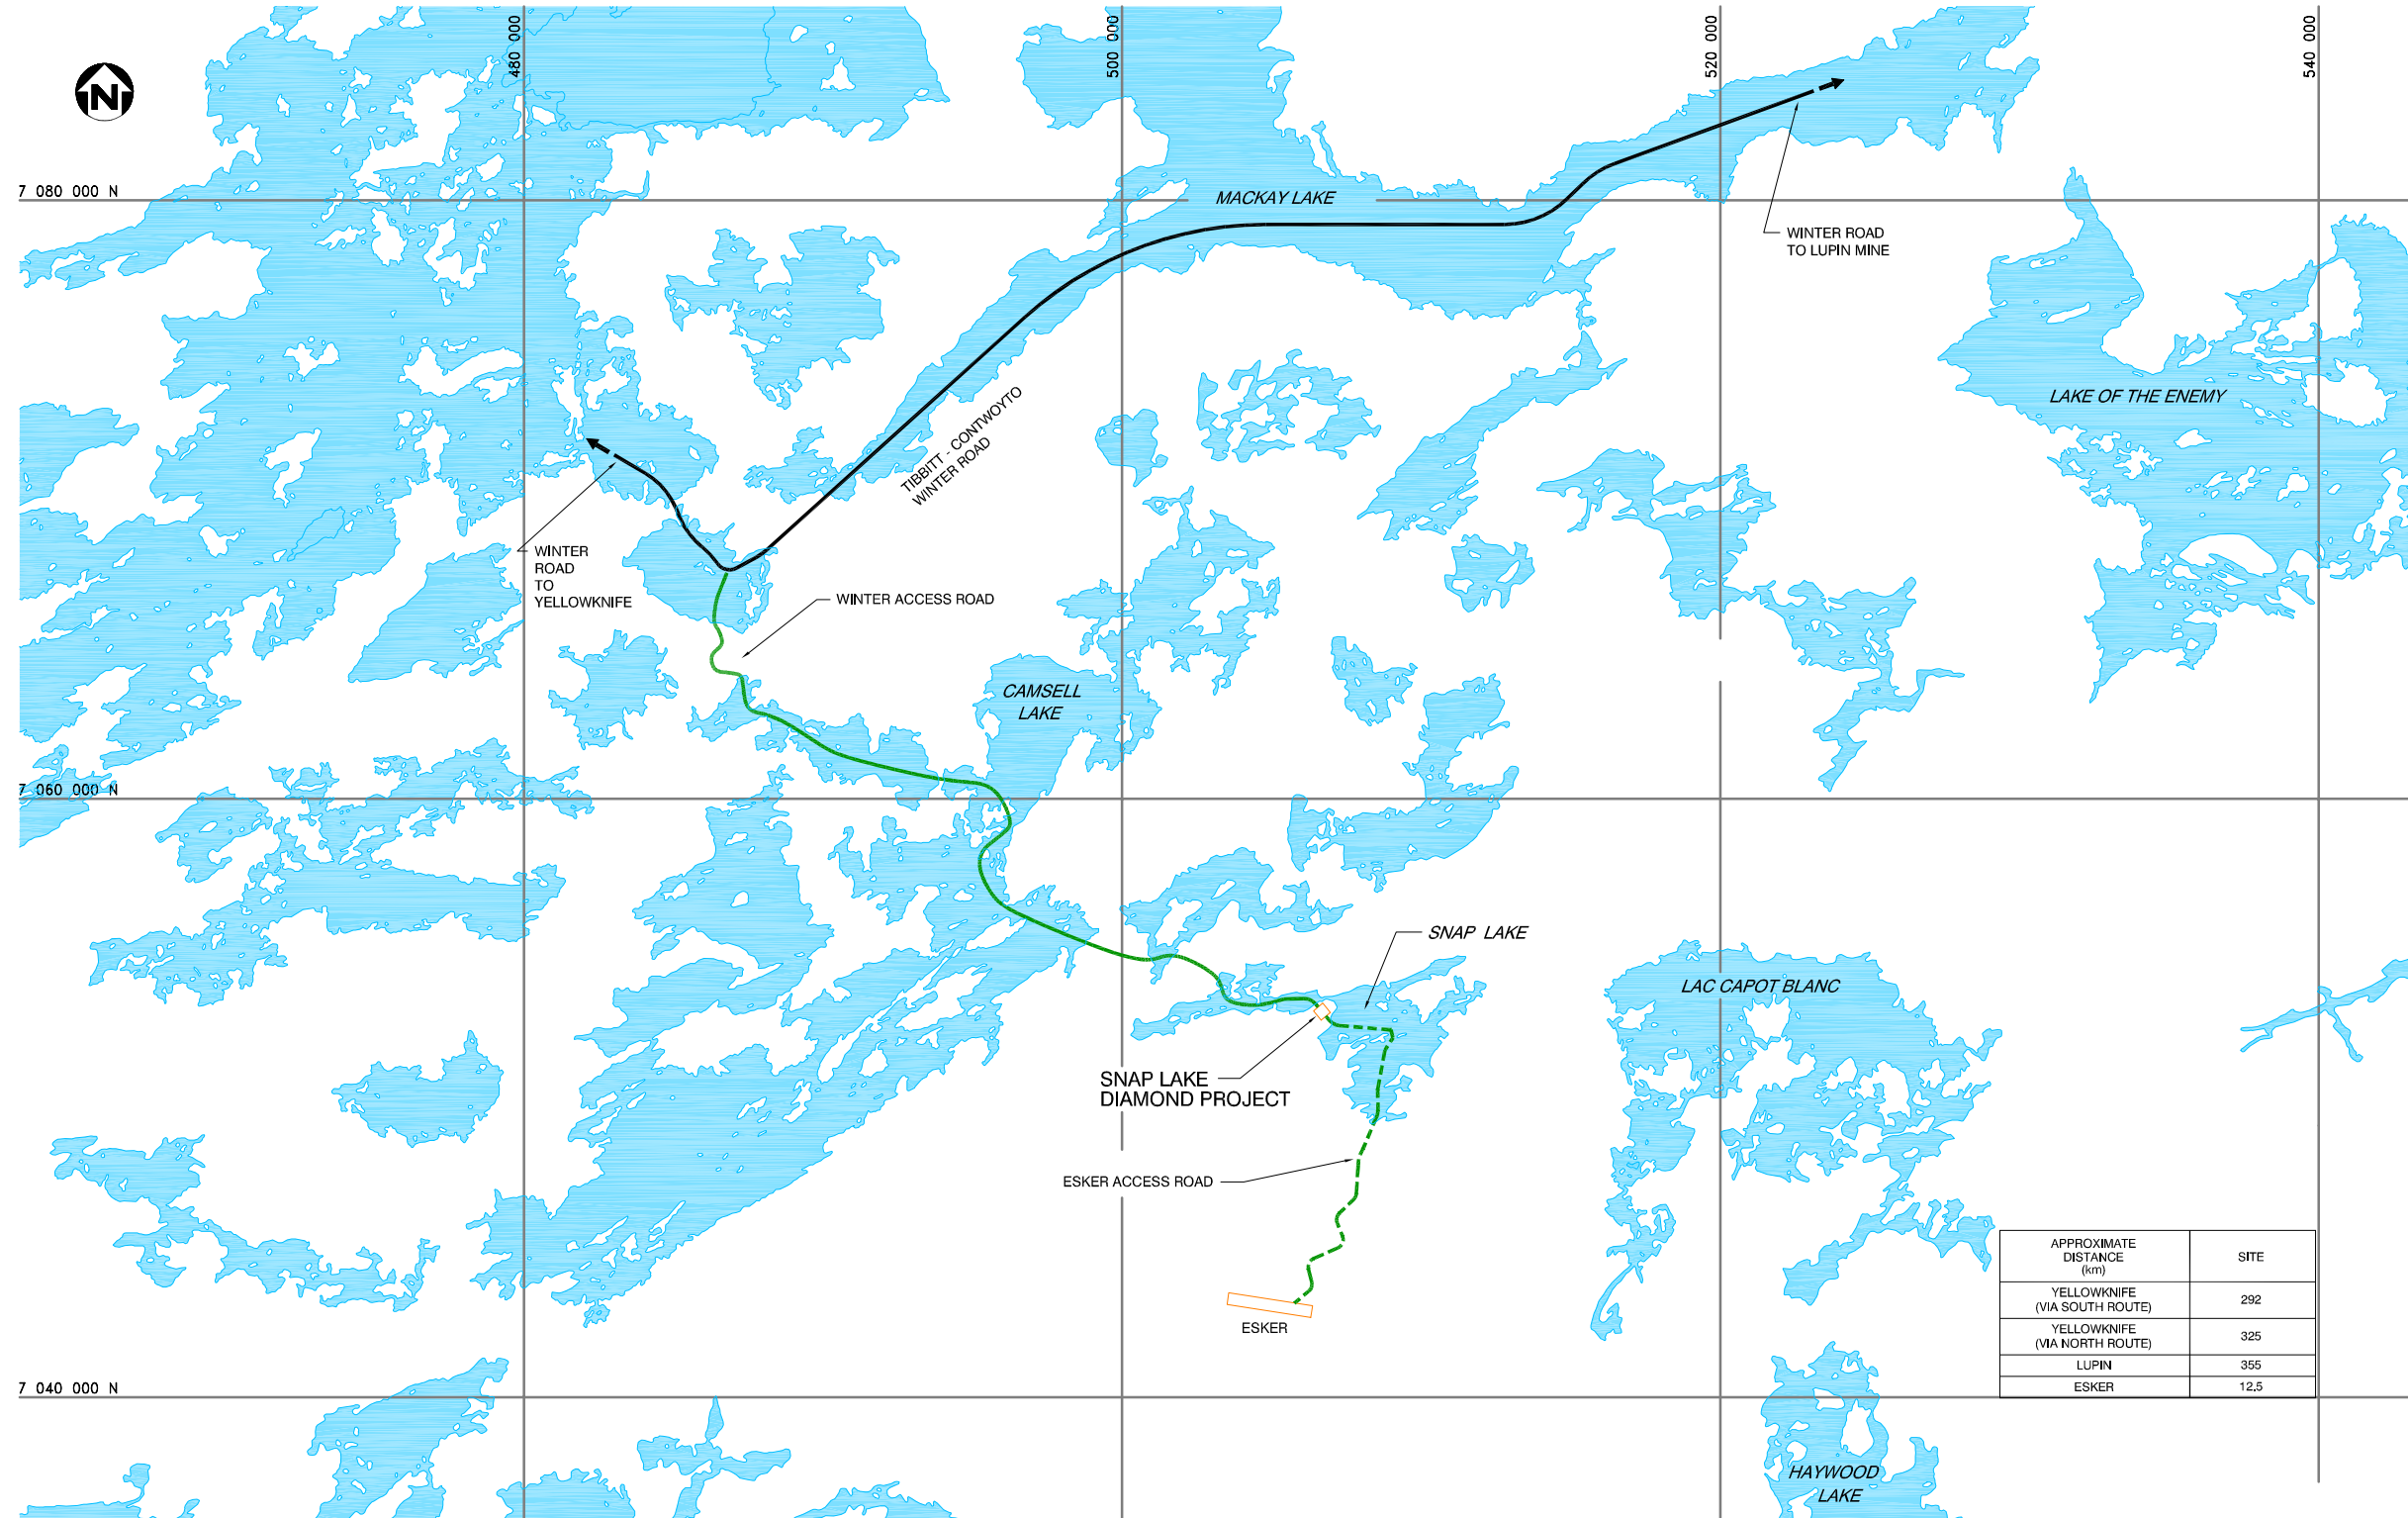

APPROXIMATE DISTANCE (km)	SITE
YELLOWKNIFE (VIA SOUTH ROUTE)	292
YELLOWKNIFE (VIA NORTH ROUTE)	325
LUPIN	355
ESKER	12,5

0 2500 5000 7500 10000 12500(metres)

SCALE 1:250,000



PROJECT				DE BEERS				
TITLE				SNAP LAKE DIAMOND PROJECT WINTER ROAD ACCESS				
 Golder Associates Saskatoon, Saskatchewan		PROJECT No.		012-6492		FILE No.		
		DESIGN			SCALE	AS SHOWN	REV.	0
		CADD	SIB	11/10/01	FIGURE: 3.7-1			
		CHECK						
		REVIEW						