


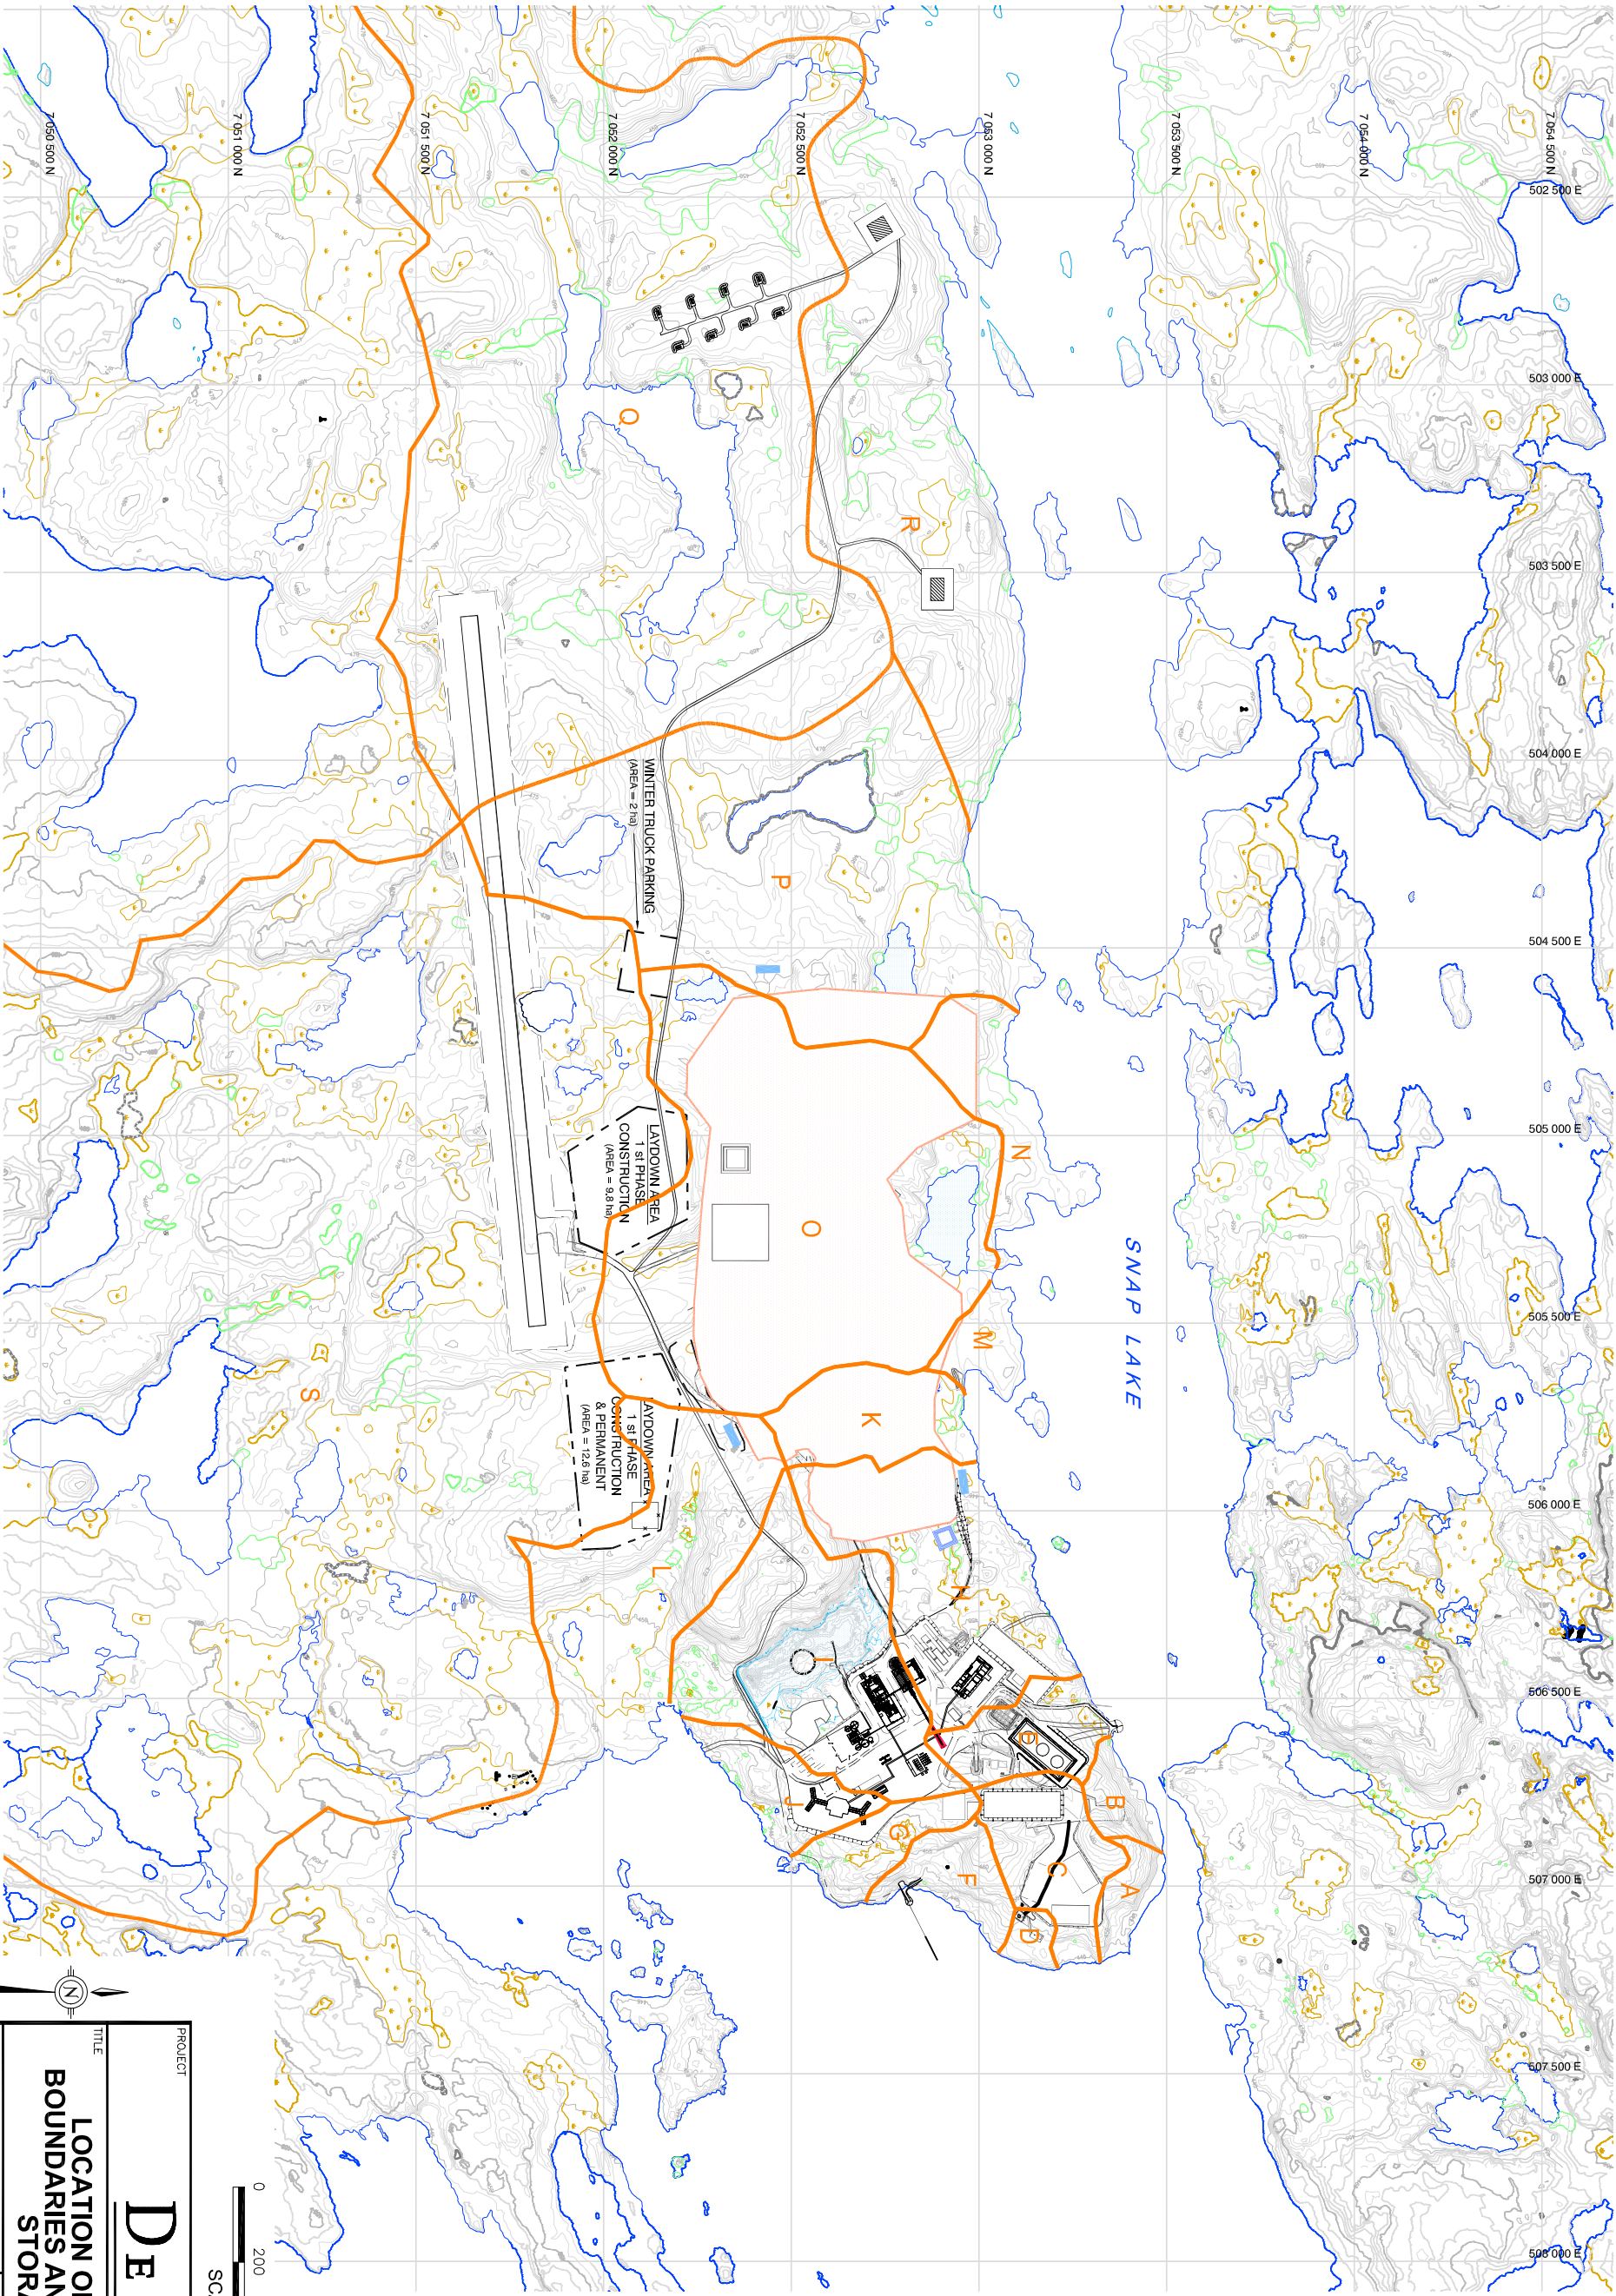

REFERENCE
ORIGINAL DRAWING SUPPLIED BY AMEC IN DIGITAL FORMAT.
ORIGINAL DRAWING NAMED 2100001.DWG, REVISION F,
TITLED "SNAP LAKE DIAMOND PROJECT OVERALL SITE PLAN",
DATED NOVEMBER 6, 2001.

PROJECT

TITLE

LOCATION OF DRAINAGE AREA
BOUNDARIES AND MINE FACILITY AND
STORAGE AREAS

DE BEERS



Goldcorp

Associates

Saskatoon, Saskatchewan

PROJECT No.

012-6492

FILE No.

AS SHOWN

REV.

F

DESIGN

CADD

CNS

14/11/01

SCALE

FIGURE:

9.3-16

CHECK

REVIEW

