


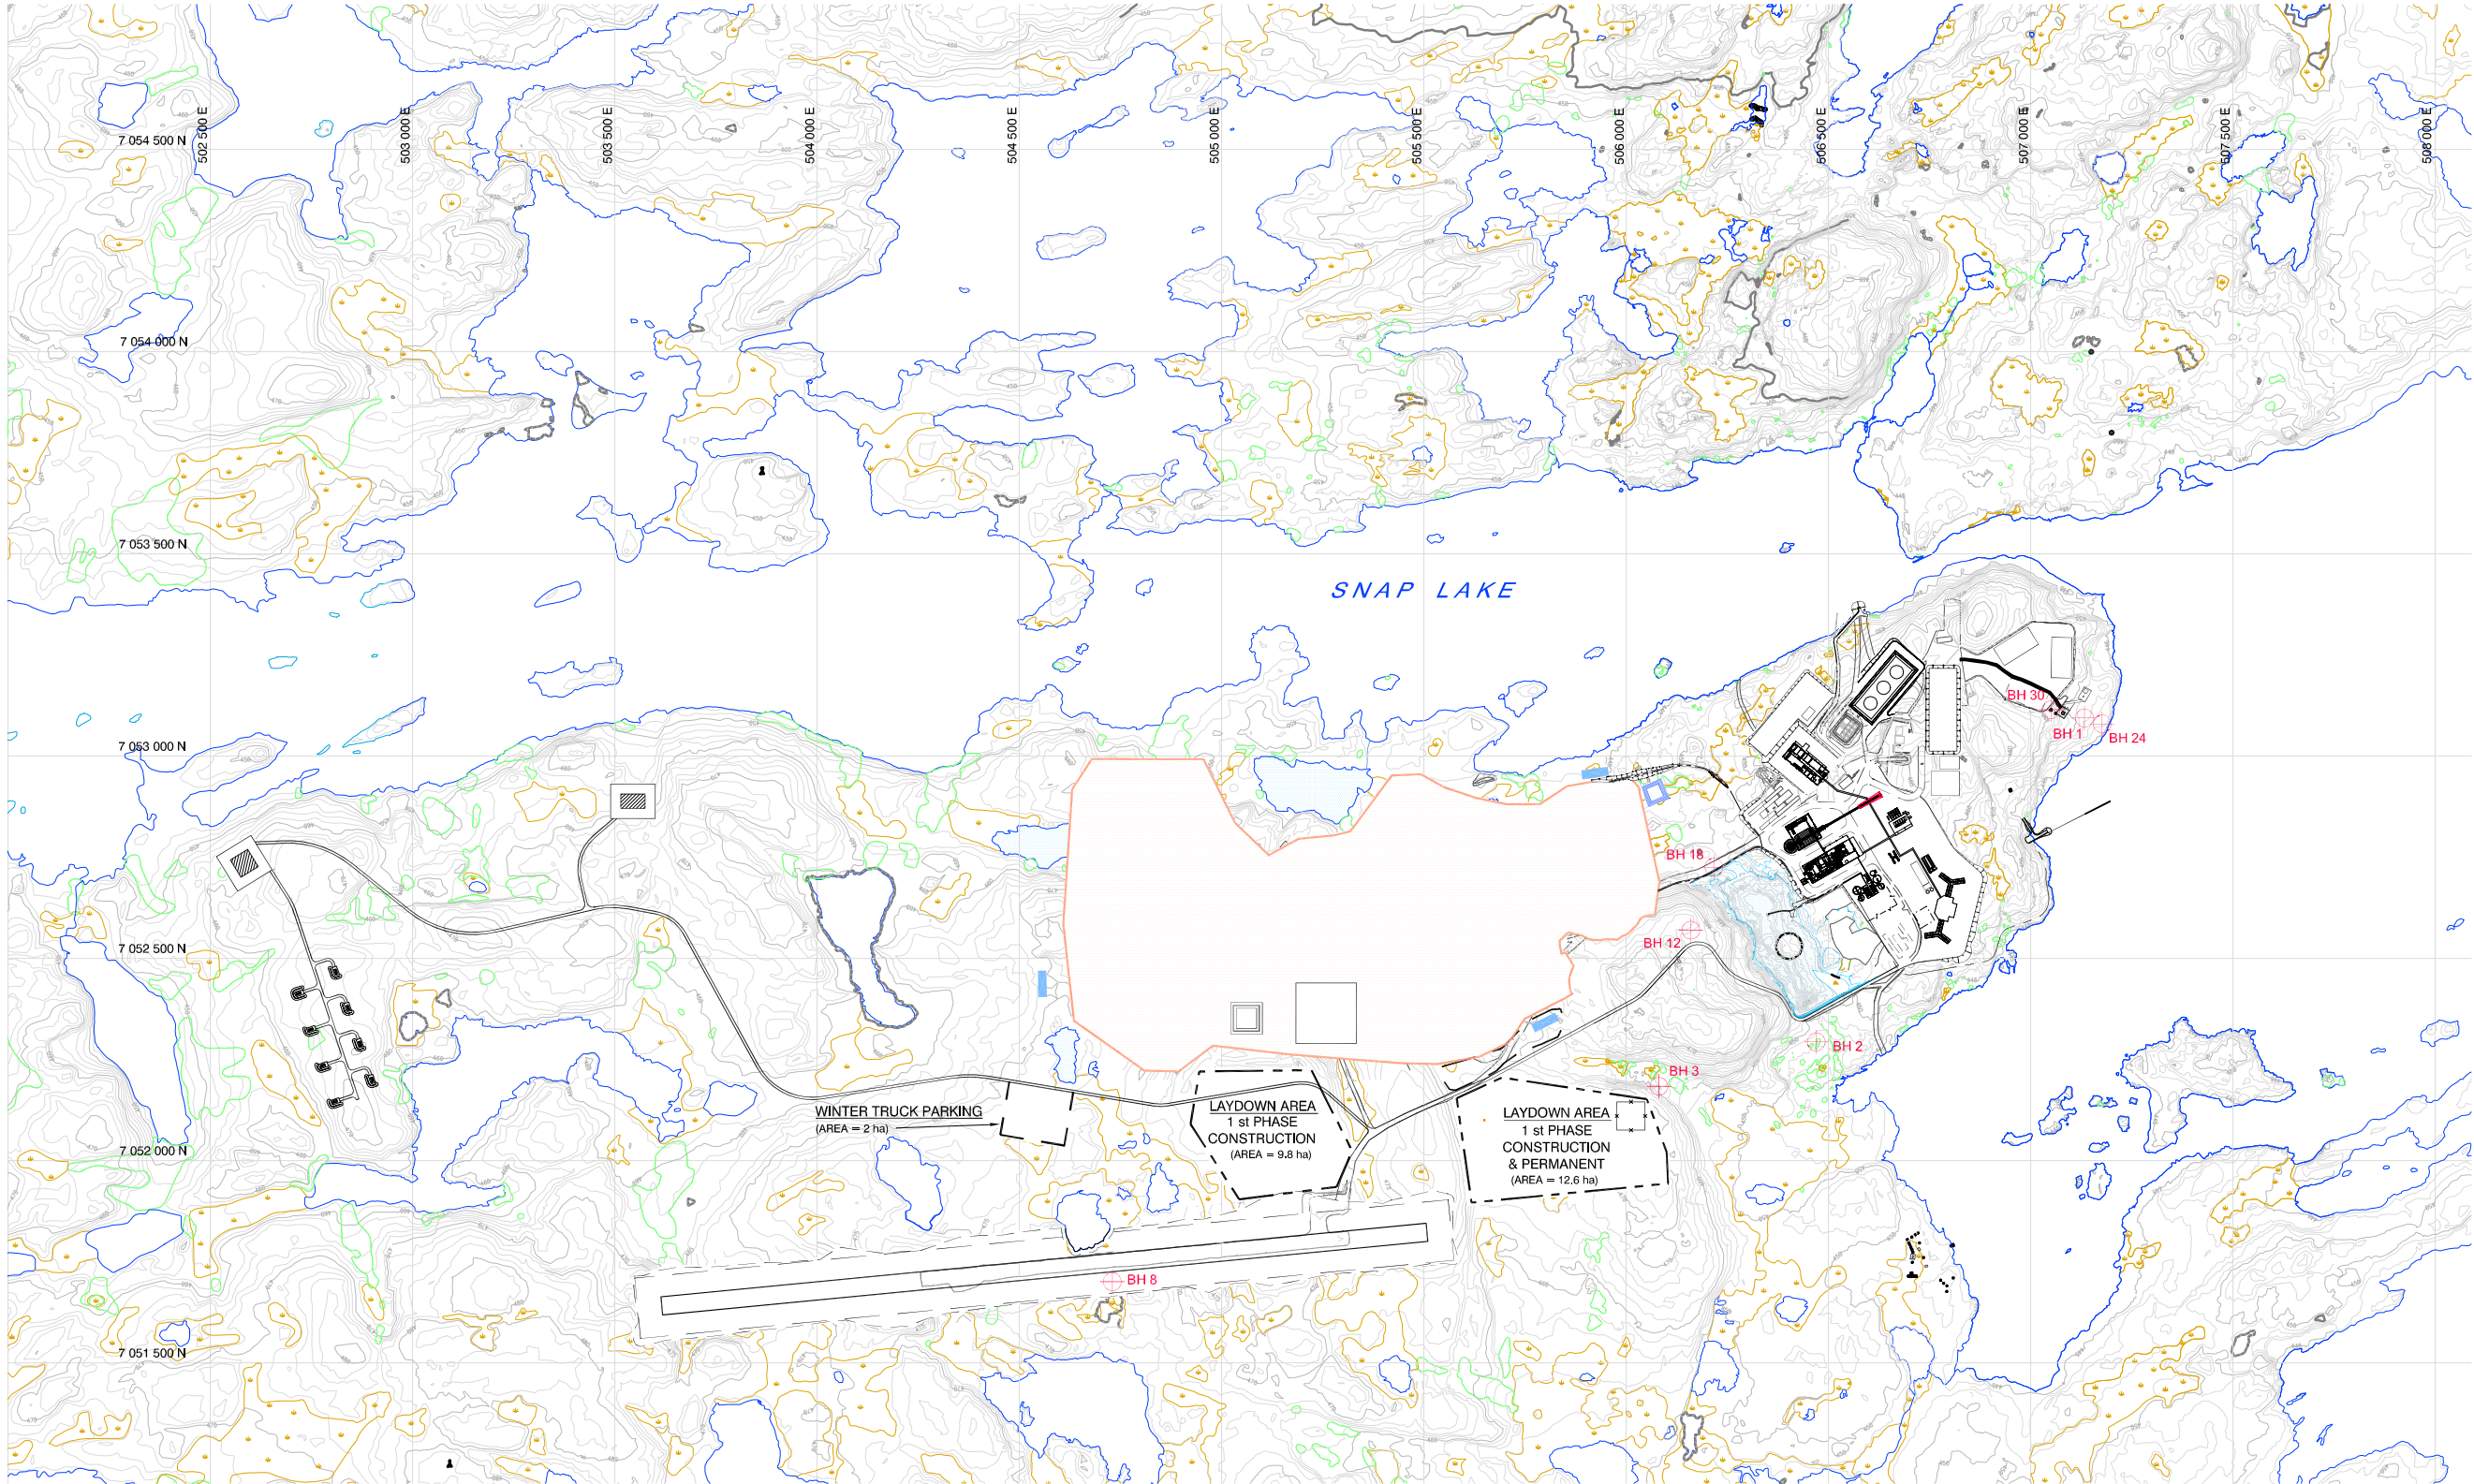


LEGEND

 BOREHOLE LOCATION

REFERENCE

ORIGINAL DRAWING SUPPLIED BY AMEC IN DIGITAL FORMAT.
ORIGINAL DRAWING NAMED 210C001.DWG, REVISION F,
TITLED "SNAP LAKE DIAMOND PROJECT OVERALL SITE PLAN,
DATED NOVEMBER 6, 2001.

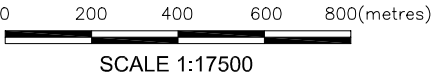

PROJECT		DE BEERS			
TITLE					
LOCATION OF THERMISTORS DURING ADVANCED EXPLORATION PROGRAM					
PROJECT No.		012-6492		FILE No.	
DESIGN				SCALE	AS SHOWN REV. F
CADD	SIB	13/11/01		FIGURE: 10.2-6	
CHECK					
REVIEW					



Golder Associates
Saskatoon, Saskatchewan