



N:\Active\6400\012-6492\CAD\appendix-III.1\ Drawing file: 6492-FIGIII.1-2.dwg Jan 25, 2002 10:02am Image:base cropped 4.jpg Image:water-viewport.gif Image:water-workspace.gif

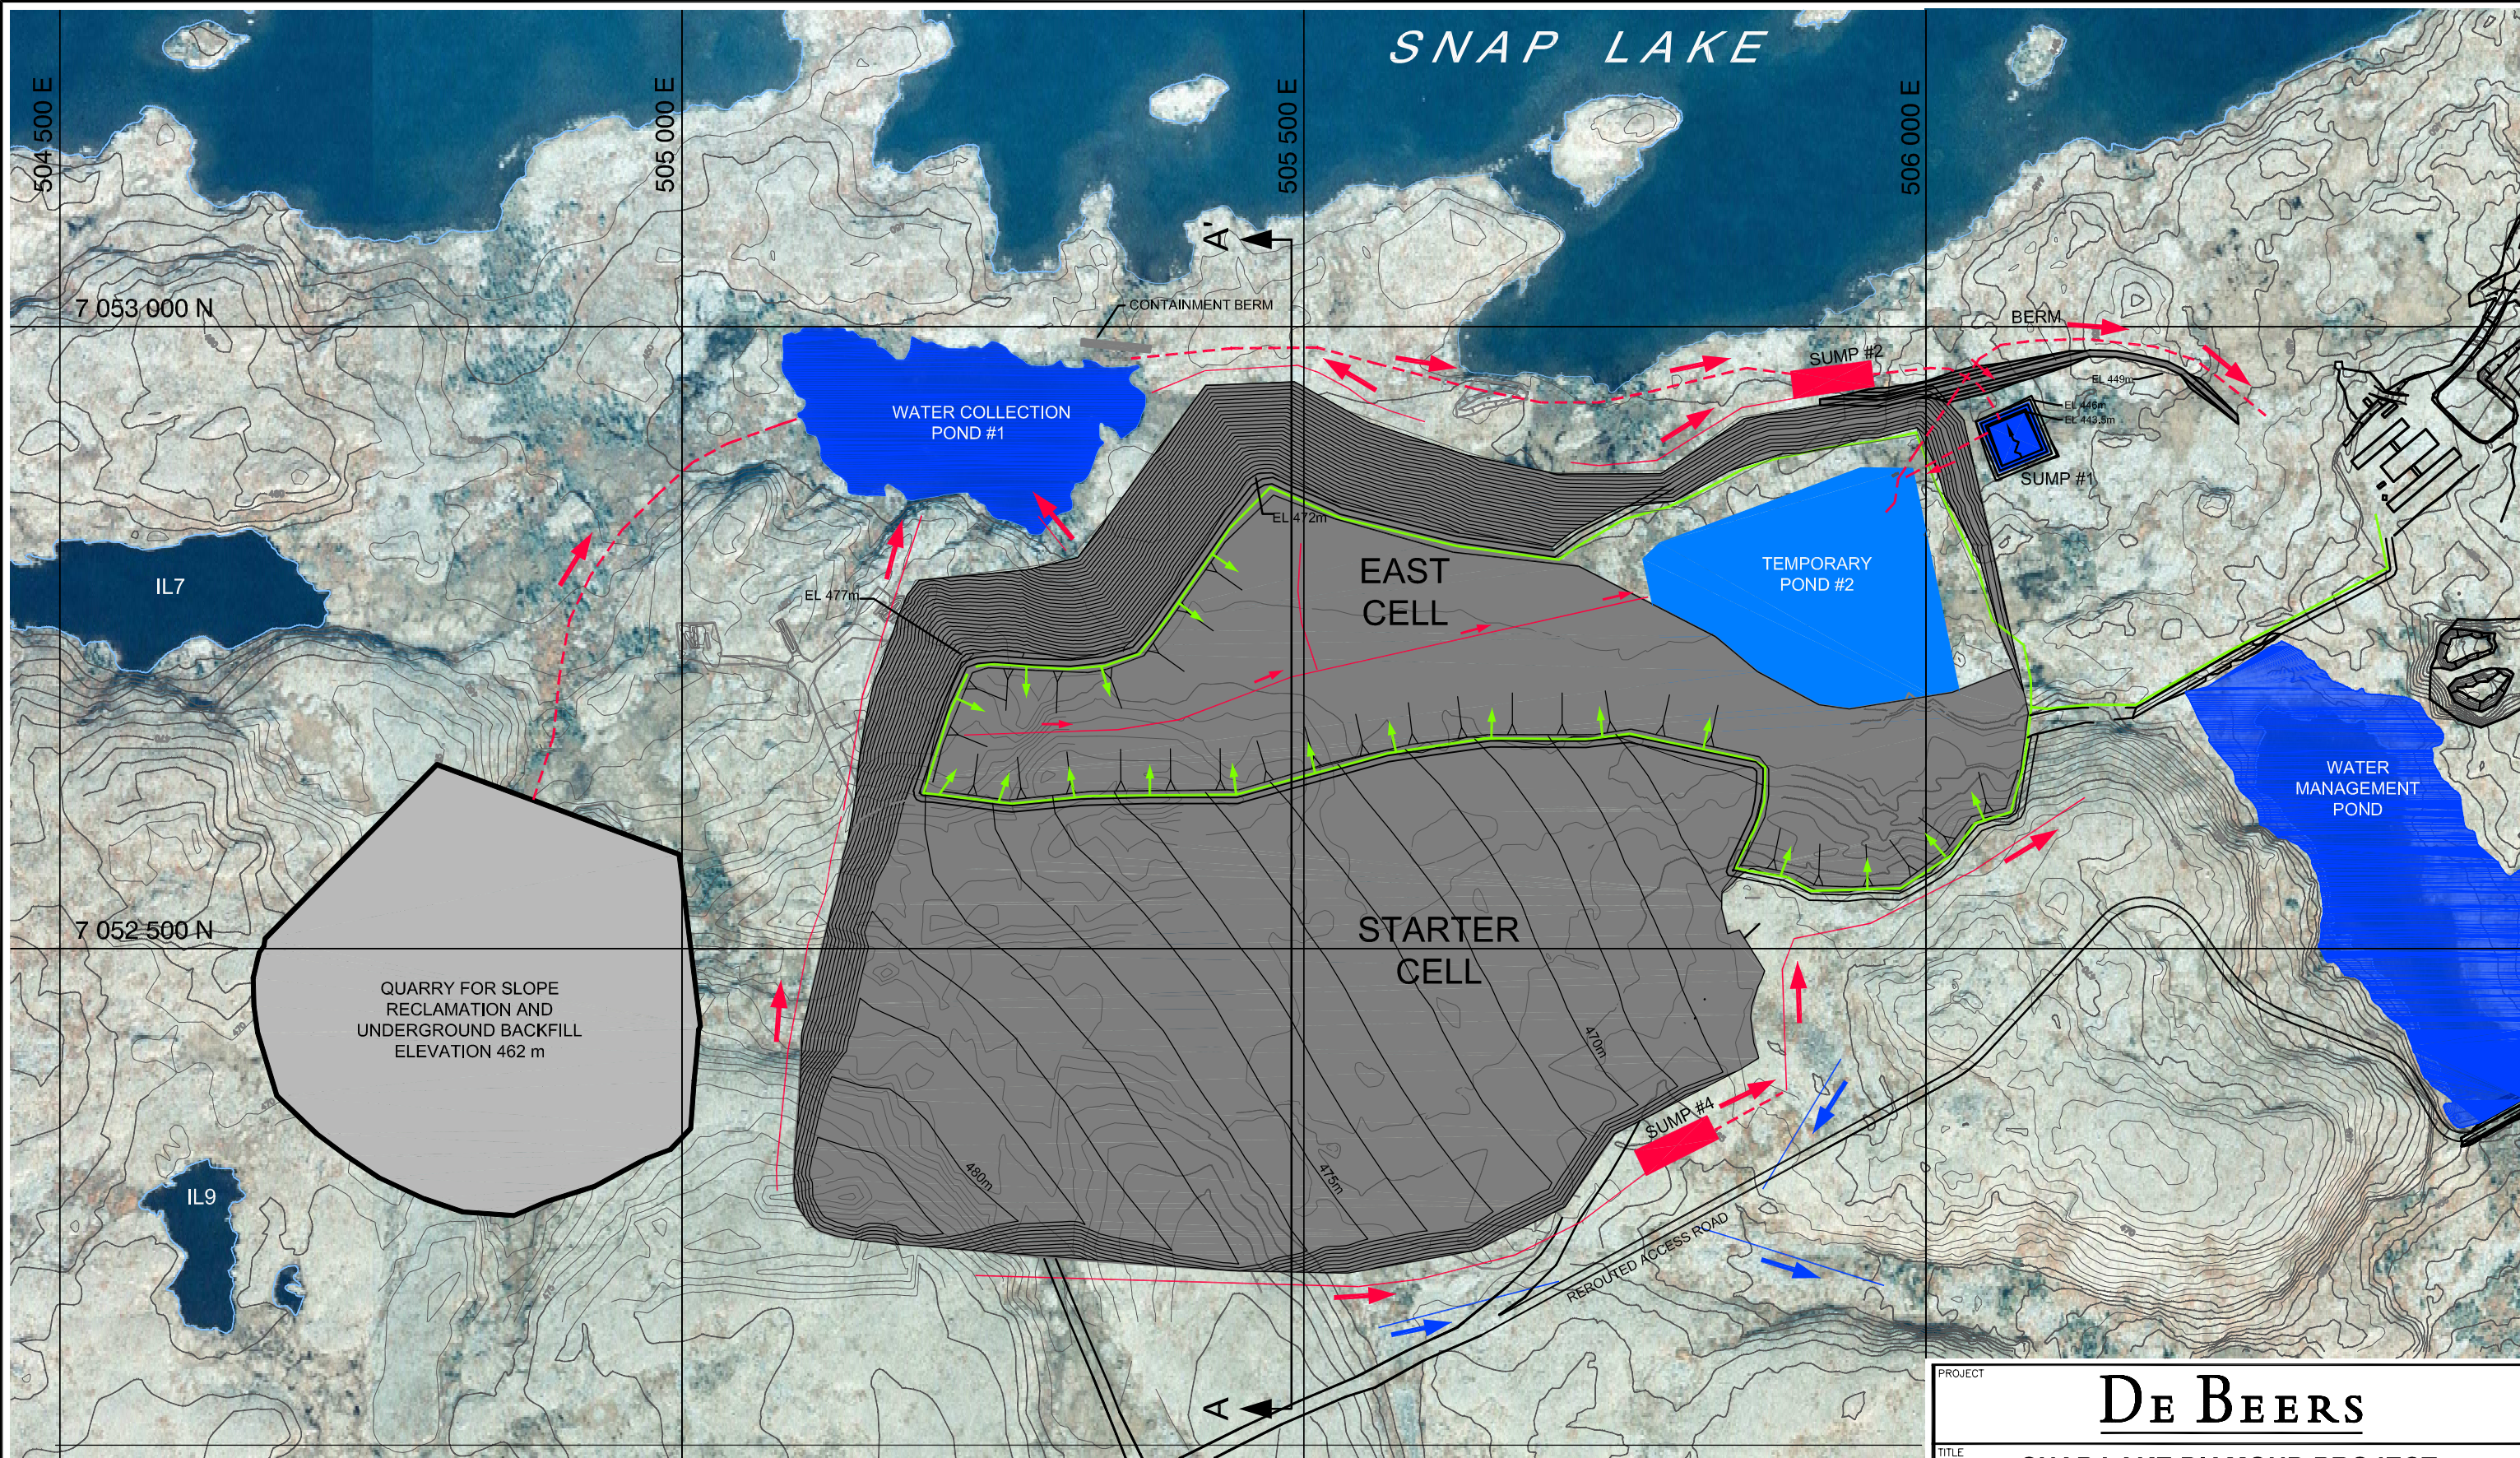

- LEGEND:**
- PK DISTRIBUTION LINE
 - CONTACT WATER INTERCEPTION DITCH
 - - - PUMPED FLOW
 - NON-CONTACT WATER DIVERSION

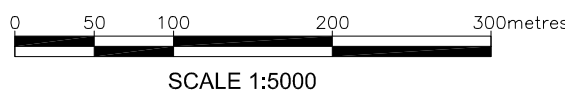

PROJECT			
DE BEERS			
TITLE			
SNAP LAKE DIAMOND PROJECT NORTH PILE SEQUENCING PLAN - YEAR 6			
PROJECT No. 012-6492		FILE No.	
DESIGN		SCALE	AS SHOWN REV. 0
CADD	SIB	21/12/01	FIGURE: III.1-2
CHECK			
REVIEW			

Golder Associates
Saskatoon, Saskatchewan