



N:\Active\6400\012-6492\CAD\appendix-III.1\ Drawing file: 6492-FIGIII.1-3.dwg Jan 25, 2002 - 10:15am Image:base cropped 4.jpg Image:water-viewport.gif Image:water-workspace.gif

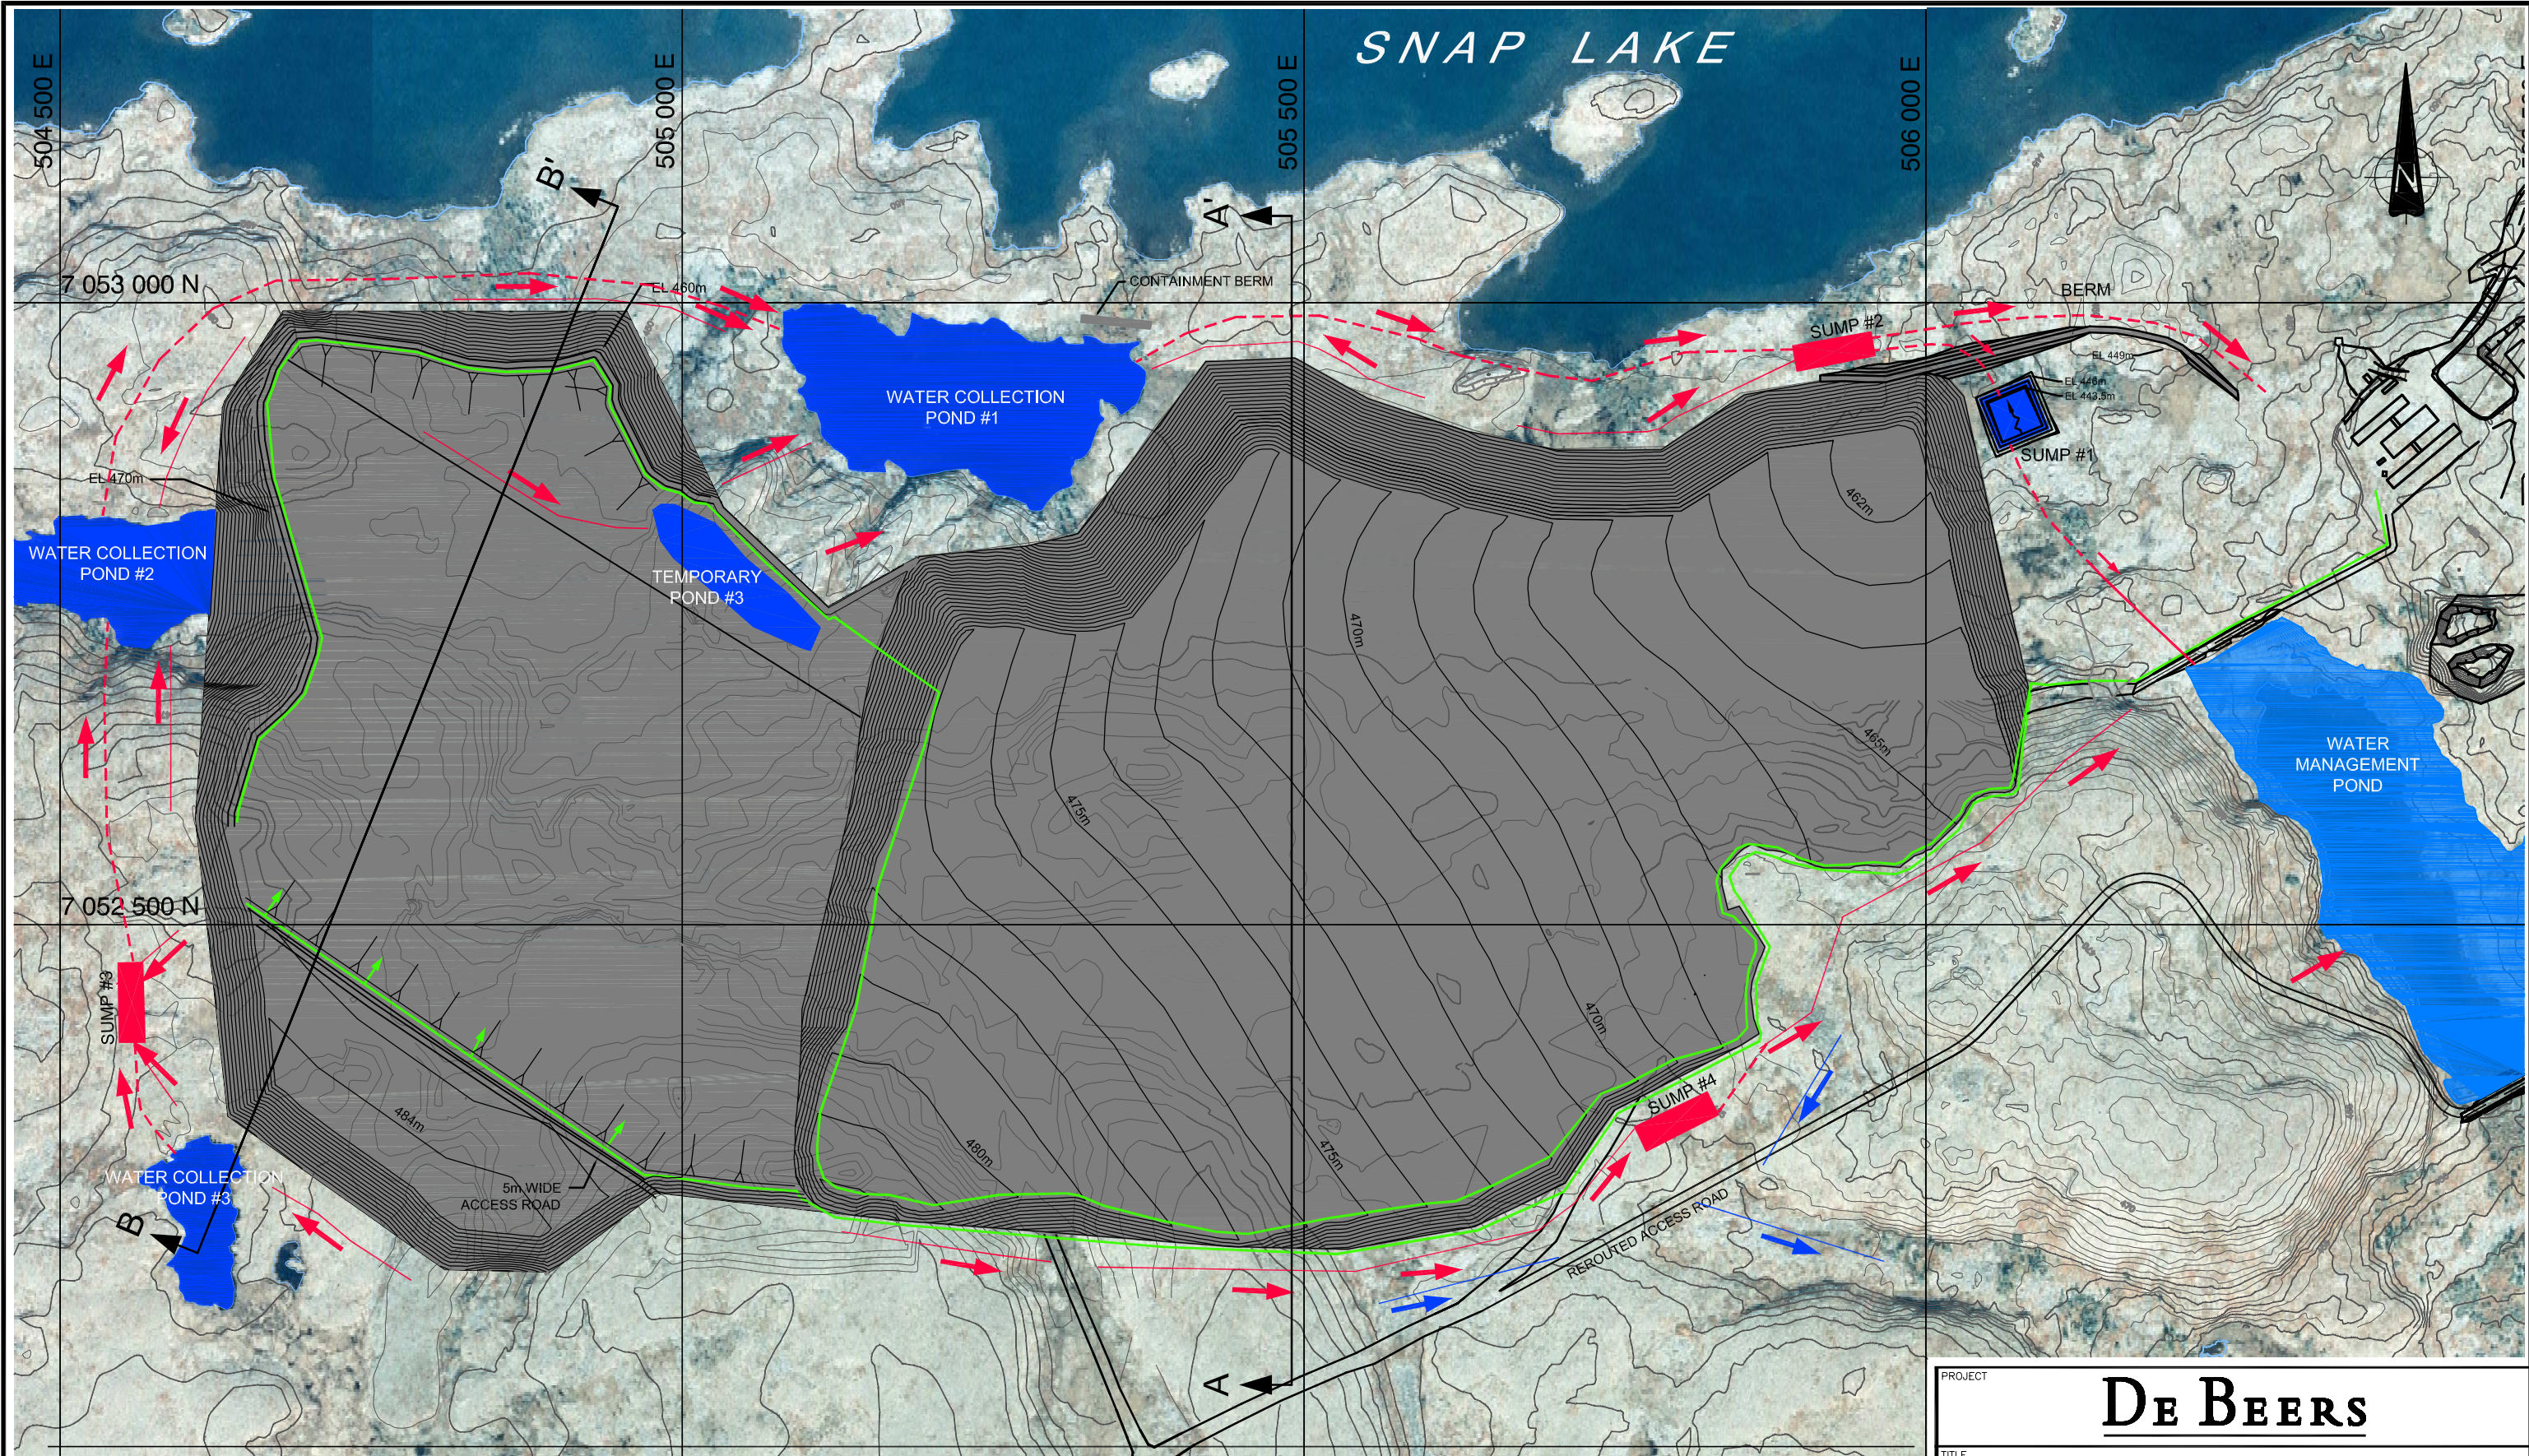

LEGEND:

- PK DISTRIBUTION LINE
- CONTACT WATER INTERCEPTION DITCH
- PUMPED FLOW
- NON-CONTACT WATER DIVERSION

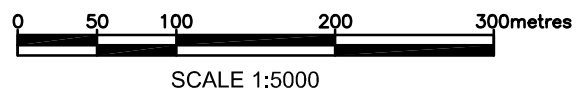

PROJECT		DE BEERS	
TITLE		SNAP LAKE DIAMOND PROJECT NORTH PILE SEQUENCING PLAN - YEAR 17	
PROJECT No. 012-6492		FILE No.	
DESIGN	SIB	SCALE AS SHOWN	REV. 0
CADD	SIB	20/12/01	
CHECK			
REVIEW			
		FIGURE: III.1-3	