

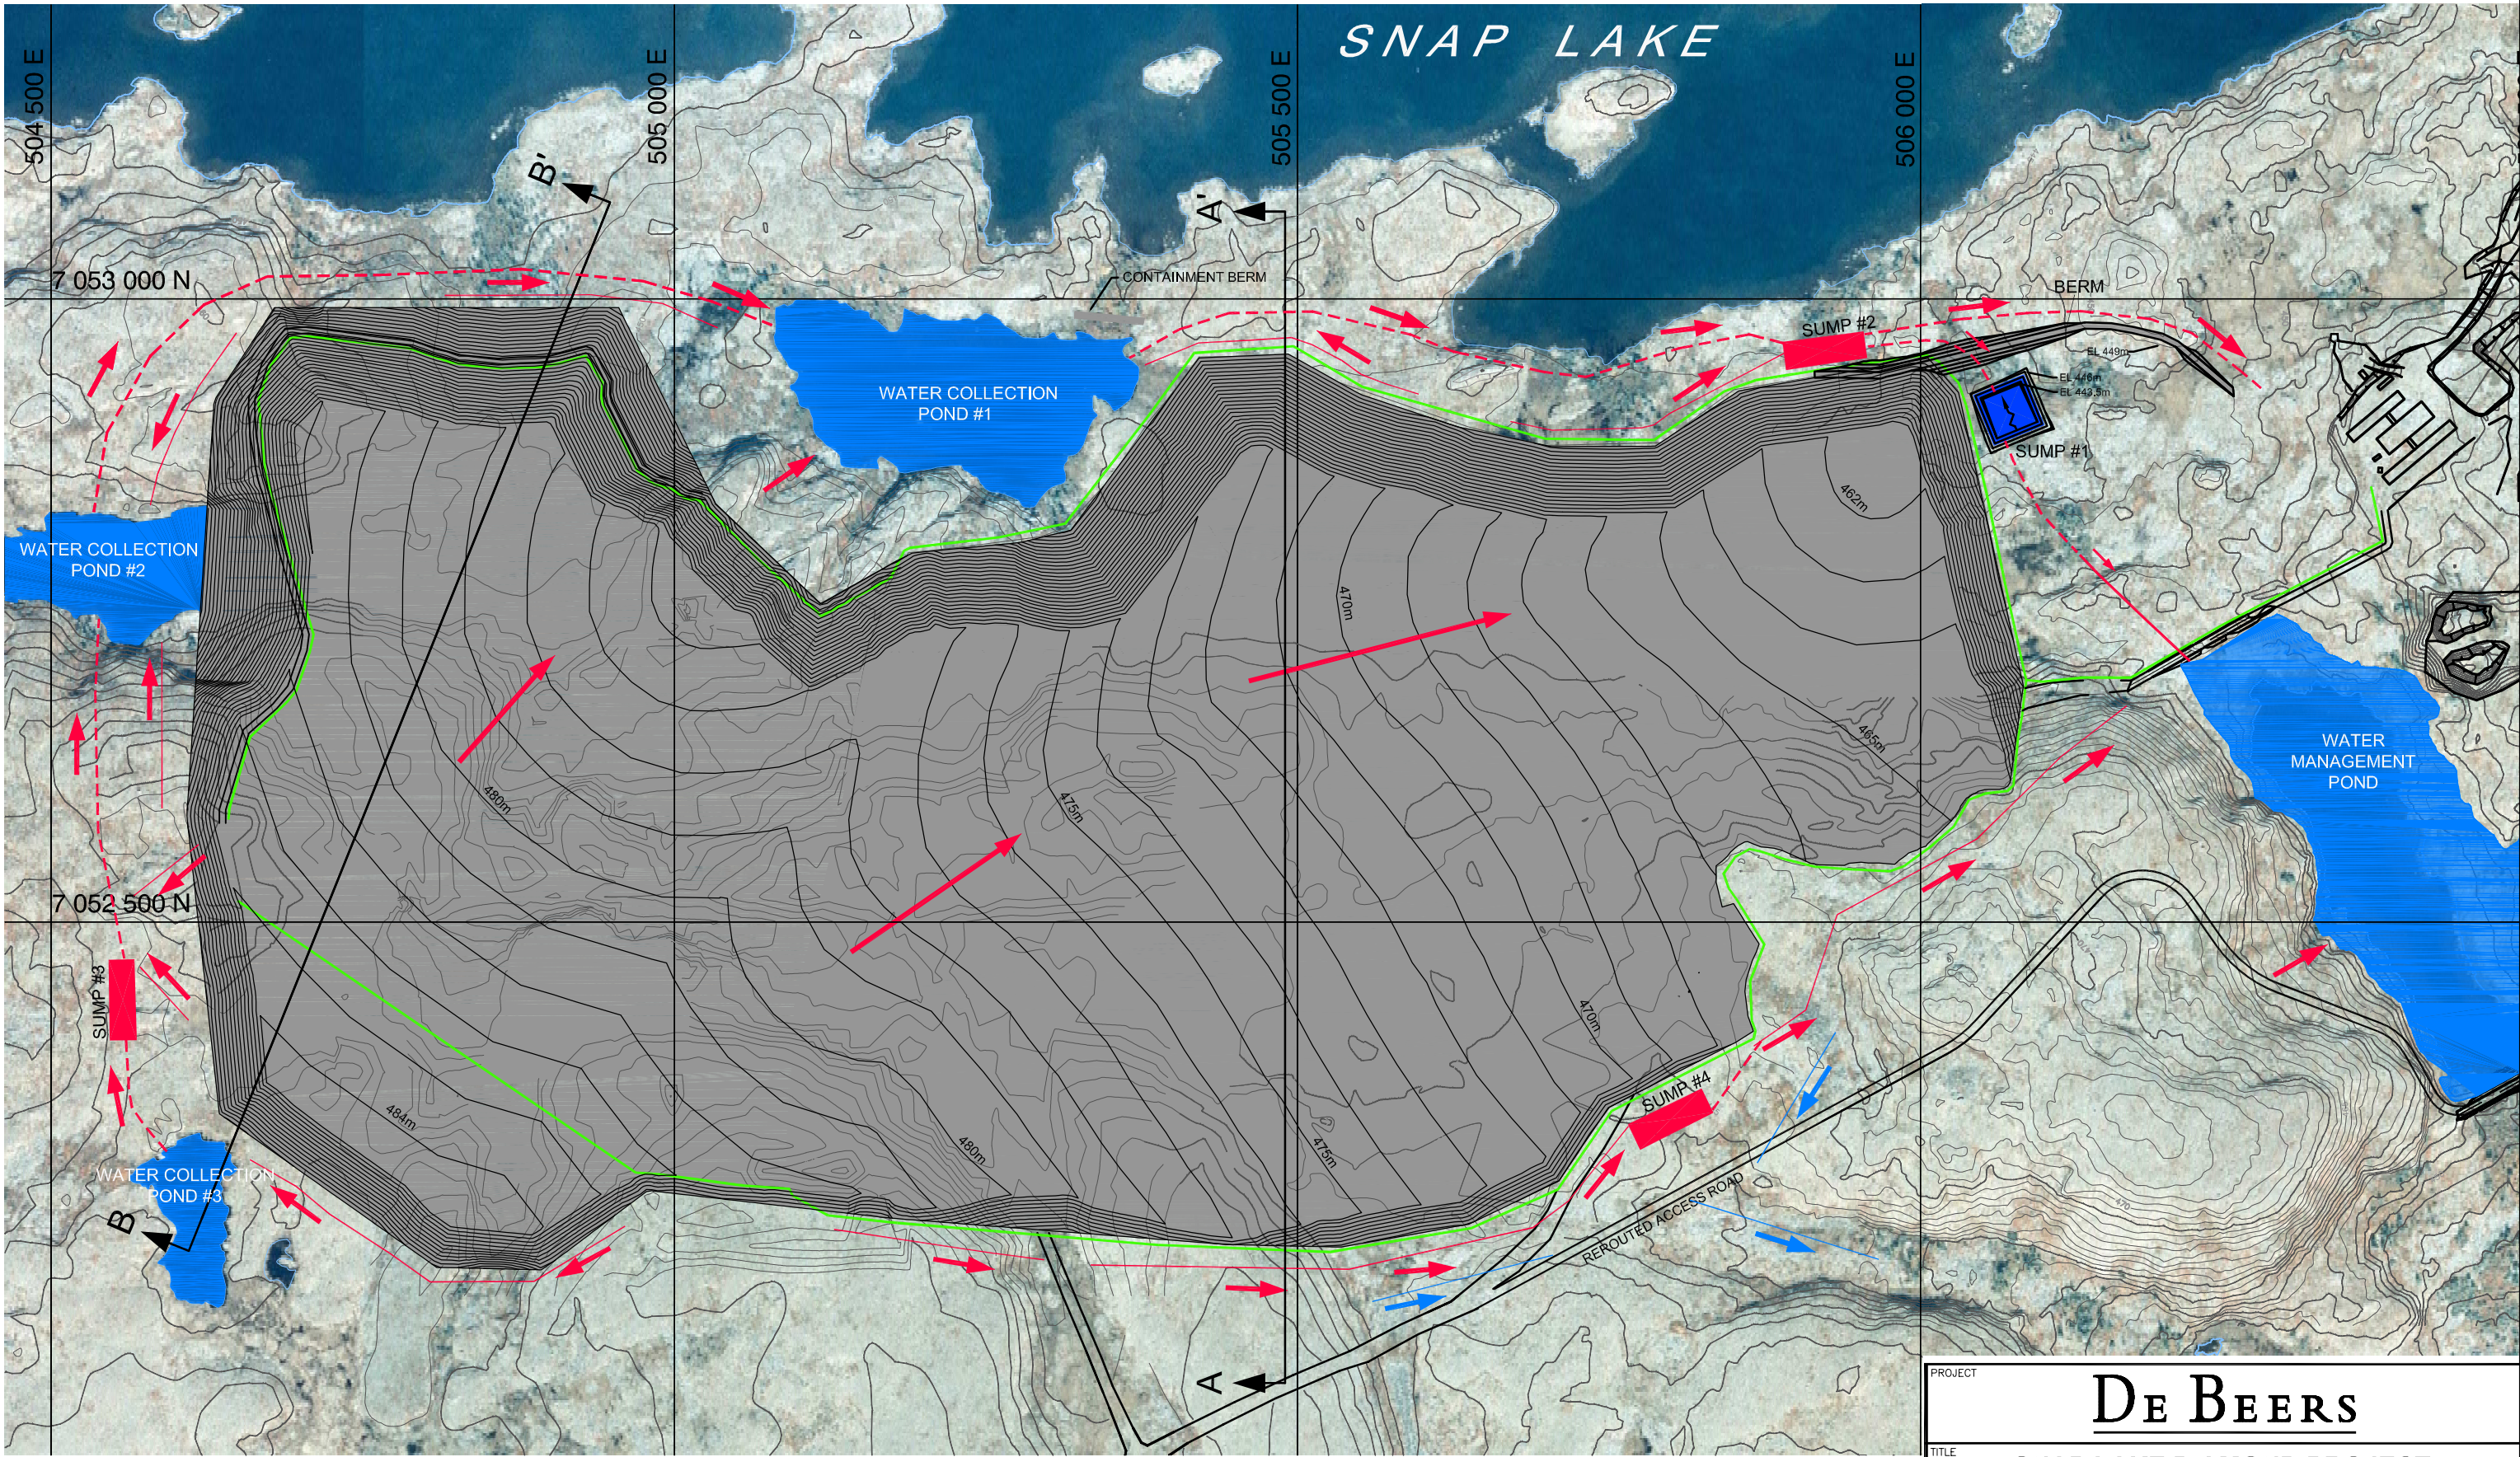


N:\Active\6400\012-6492\CAD\appendix-III.1\ Drawing file: 6492-FigIII.1-4.dwg Jan 25, 2002 - 10:26am Image:base cropped 4.jpg Image:water-viewport.gif Image:water-workspace.gif

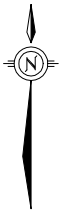

LEGEND:

- PK DISTRIBUTION LINE
- CONTACT WATER INTERCEPTION DITCH
- PUMPED FLOW
- NON-CONTACT WATER DIVERSION

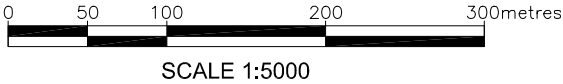

PROJECT			
De Beers			
TITLE			
SNAP LAKE DIAMOND PROJECT NORTH PILE SEQUENCING PLAN - YEAR 22			
PROJECT No. 012-6492		FILE No.	
DESIGN	SIB	SCALE	AS SHOWN
CADD	SIB	20/12/01	REV. 0
CHECK			
REVIEW			



Golder Associates
Saskatoon, Saskatchewan

FIGURE: III.1-4