



N:\Active\6400\012-6492\CAD\appendix-III.5-2-Quarries EA.dwg Jan 24, 2002 - 4:35pm

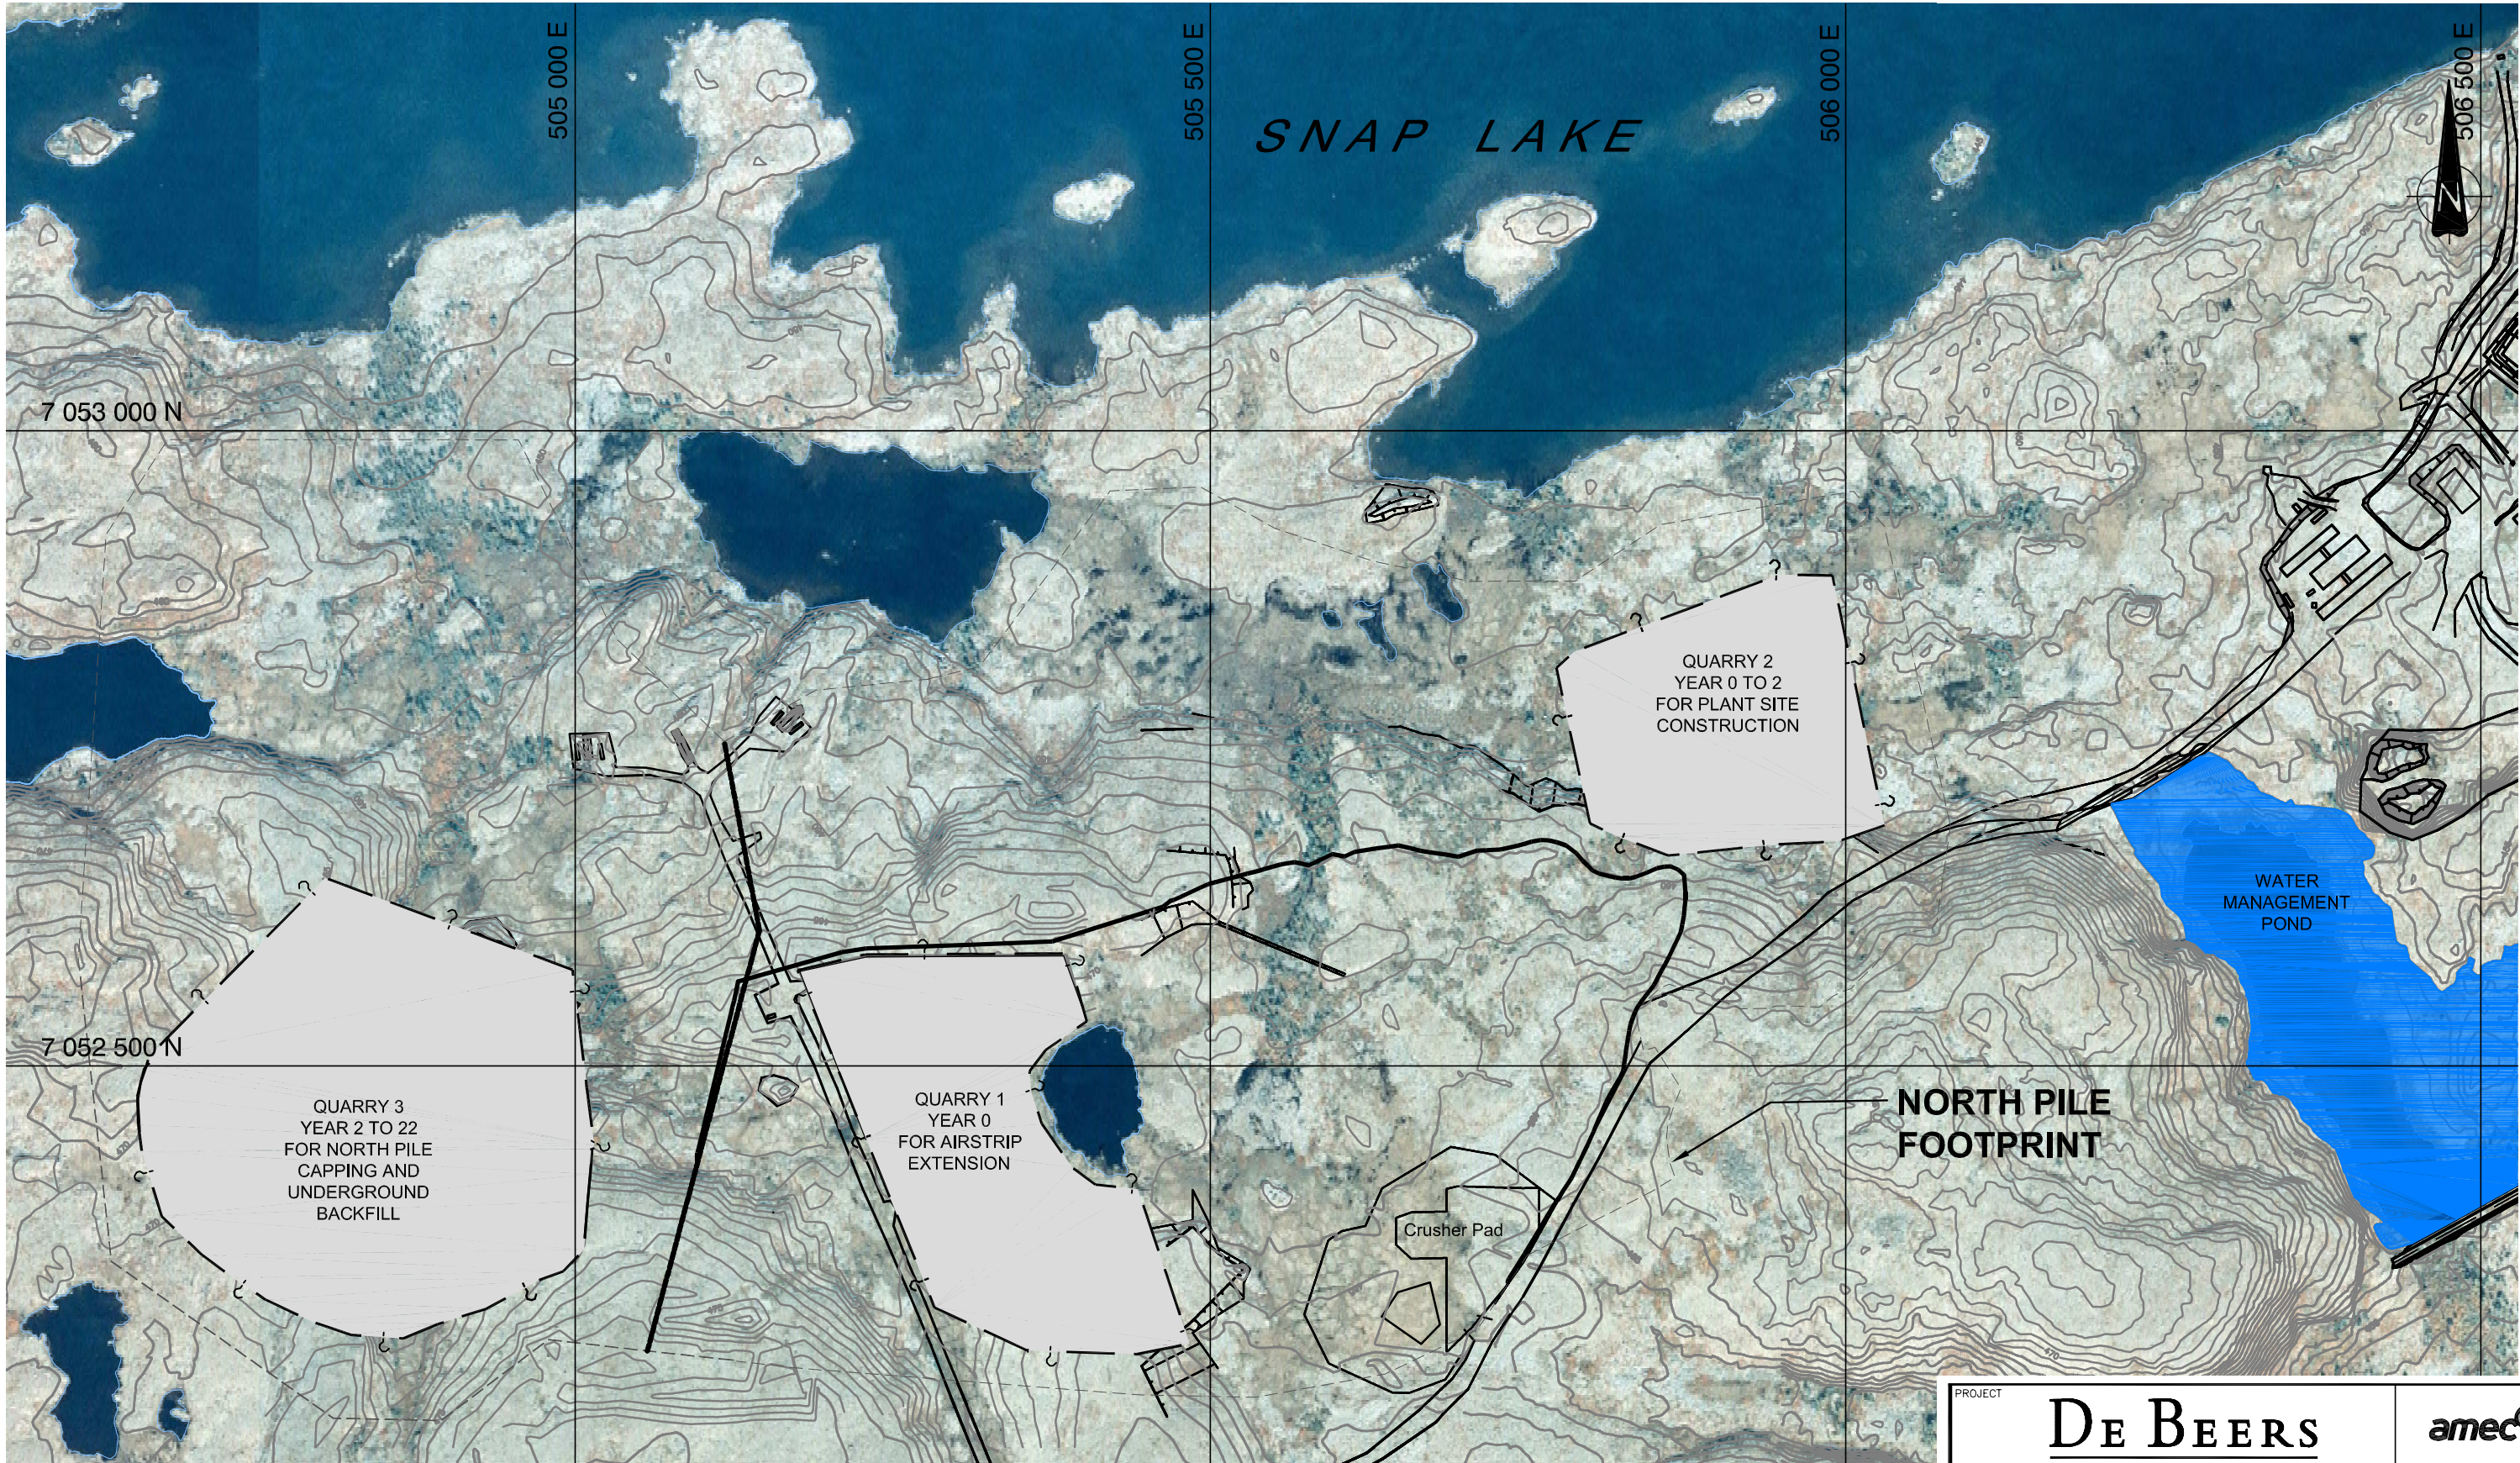

NOTE: QUARRY LOCATIONS
WILL VARY DURING
PILE DEVELOPMENT

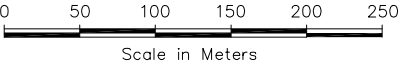

PROJECT		<u>DE BEERS</u>		amec [®]		
TITLE						
NORTH PILE QUARRY SEQUENCING PLAN						
 Golder Associates Saskatoon, Saskatchewan		PROJECT No. 012-6492		FILE No.		
		DESIGN		SCALE	AS SHOWN	REV. 0
		CADD	GNS	19/12/01	FIGURE: III.5-2	
		CHECK				
		REVIEW				