


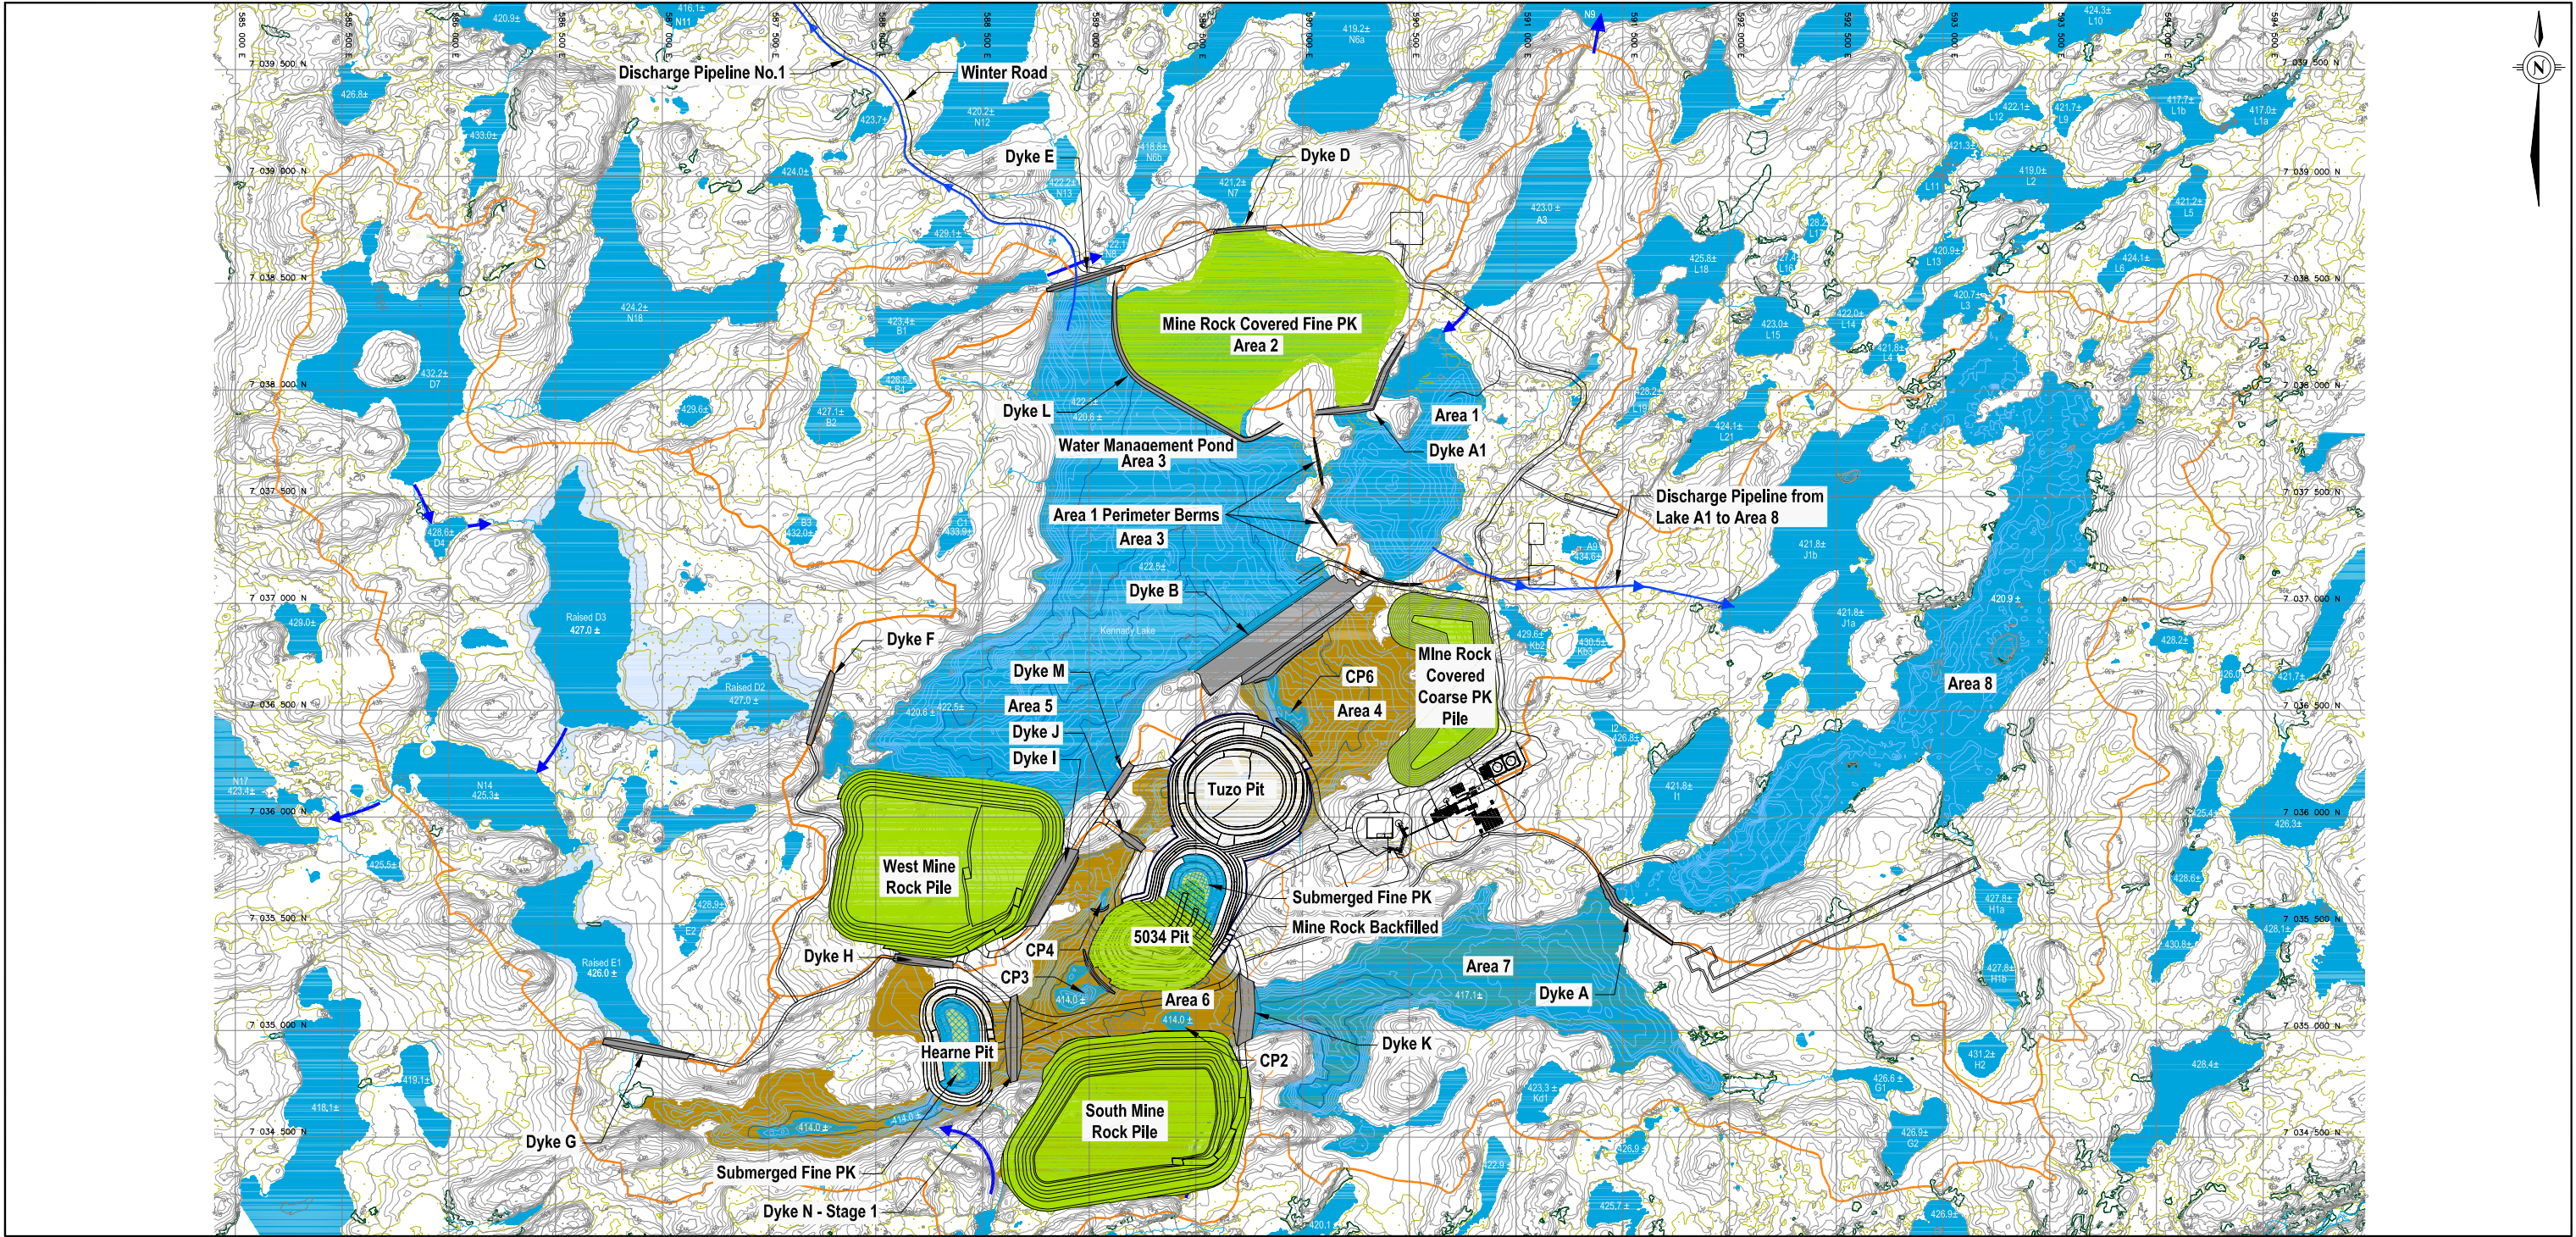

LEGEND

	Existing Ground Contours 5m Index - 1m Intermediate		Marsh Area		Drained Area
	Bathymetry Contours 5m Index - 1m Intermediate		Scrub		Fine PK
	Collection Pond		Sub-watershed Boundary		Flooded Areas
	Winter Road		Drainage Flow Direction		Lake/Pond
			Discharge Pipeline		Mine Rock
					Submerged PK

NOTES

Base data source: EBA Figure 4.10 - Stage 7 - Water Management During Mine Operation Year 8 (2022)
Source: Adapted from Figure 3.5-4 from De Beers 2010.

GAHCHO KUÉ PROJECT

Mining Operations
Year 8 (2022)

PROJECTION:
UTM Zone 12

DATUM:
NAD83

500 0 500
SCALE METRES



FILE No:
P2011-Other-007-CAD

DATE:
June 14, 2012

JOB No:
11-1365-0001

REVISION No:
4

OFFICE:
GOLD - SAS

DRAWN:
AJL/TAH

CHECK:
JF

Figure 5-4