
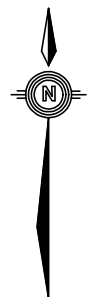


Q:\Edmonton\Data\01\Users\Hua\To Bill (Gahcho Kue)\Production drawings-E14101208\Fine PK Disposal Alternatives\Figures\E14101046_Fine PK Disposal Alternative Assessment-Figure 2-Send to Goldier.dwg [FIGURE A2] June 11, 2012 - 12:11:16 pm (BY: XIA, HONGWEI)

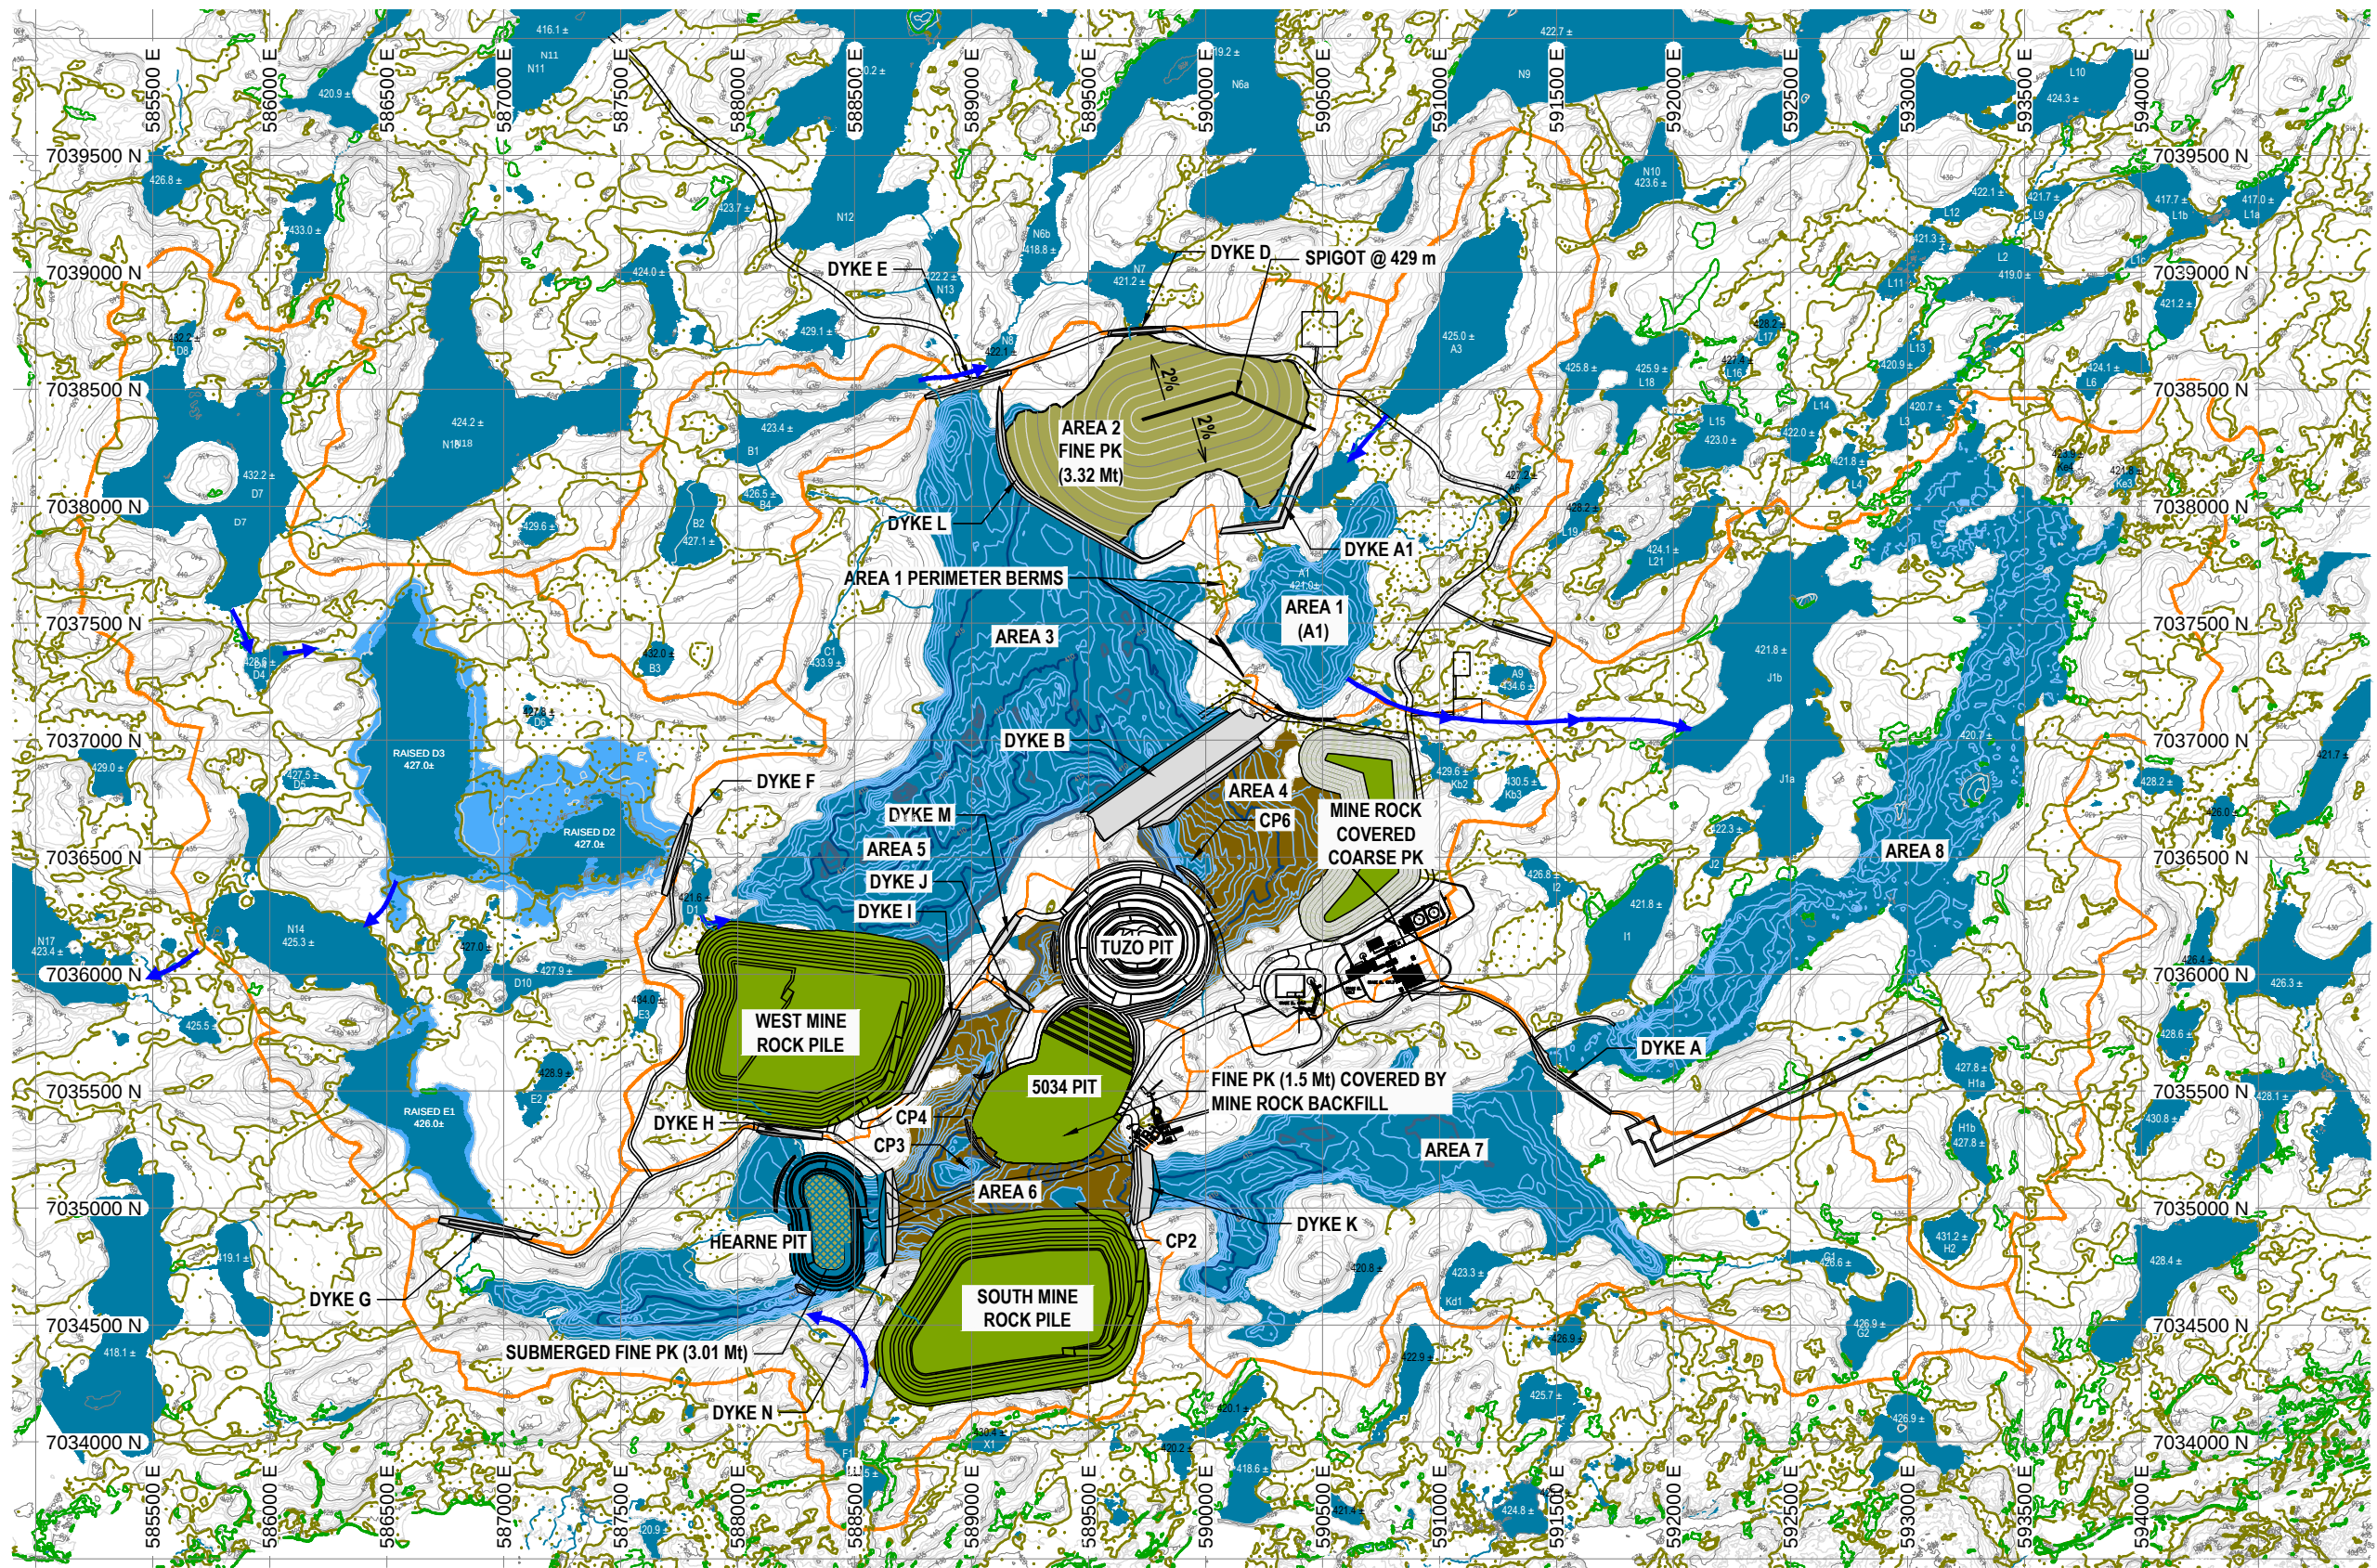

LEGEND:

- 430 EXISTING GROUND CONTOURS
5 m INDEX - 1 m INTERMEDIATE
- 445 BATHYMETRY CONTOURS
5 m INDEX - 1 m INTERMEDIATE

- MARSH AREA
- SCRUB
- CATCHMENT BOUNDARY
- DRAINAGE FLOW DIRECTION

- LAKE/POND
- DRAINED AREA
- MINE ROCK

0 1 000 m
Scale: 1: 30 000

ZONE 12, UTM NAD83 PROJECTION CENTRED ON 111°

CLIENT



GAHCHO KUÉ PROJECT MULTIPLE
ACCOUNTS ANALYSIS

FINE PK DISPOSAL ALTERNATIVE
- OPTION 2

PROJECT NO. E14101208	DWN EL	CKD GZ	REV 0
OFFICE EDM	DATE June, 2012		

Figure A2