


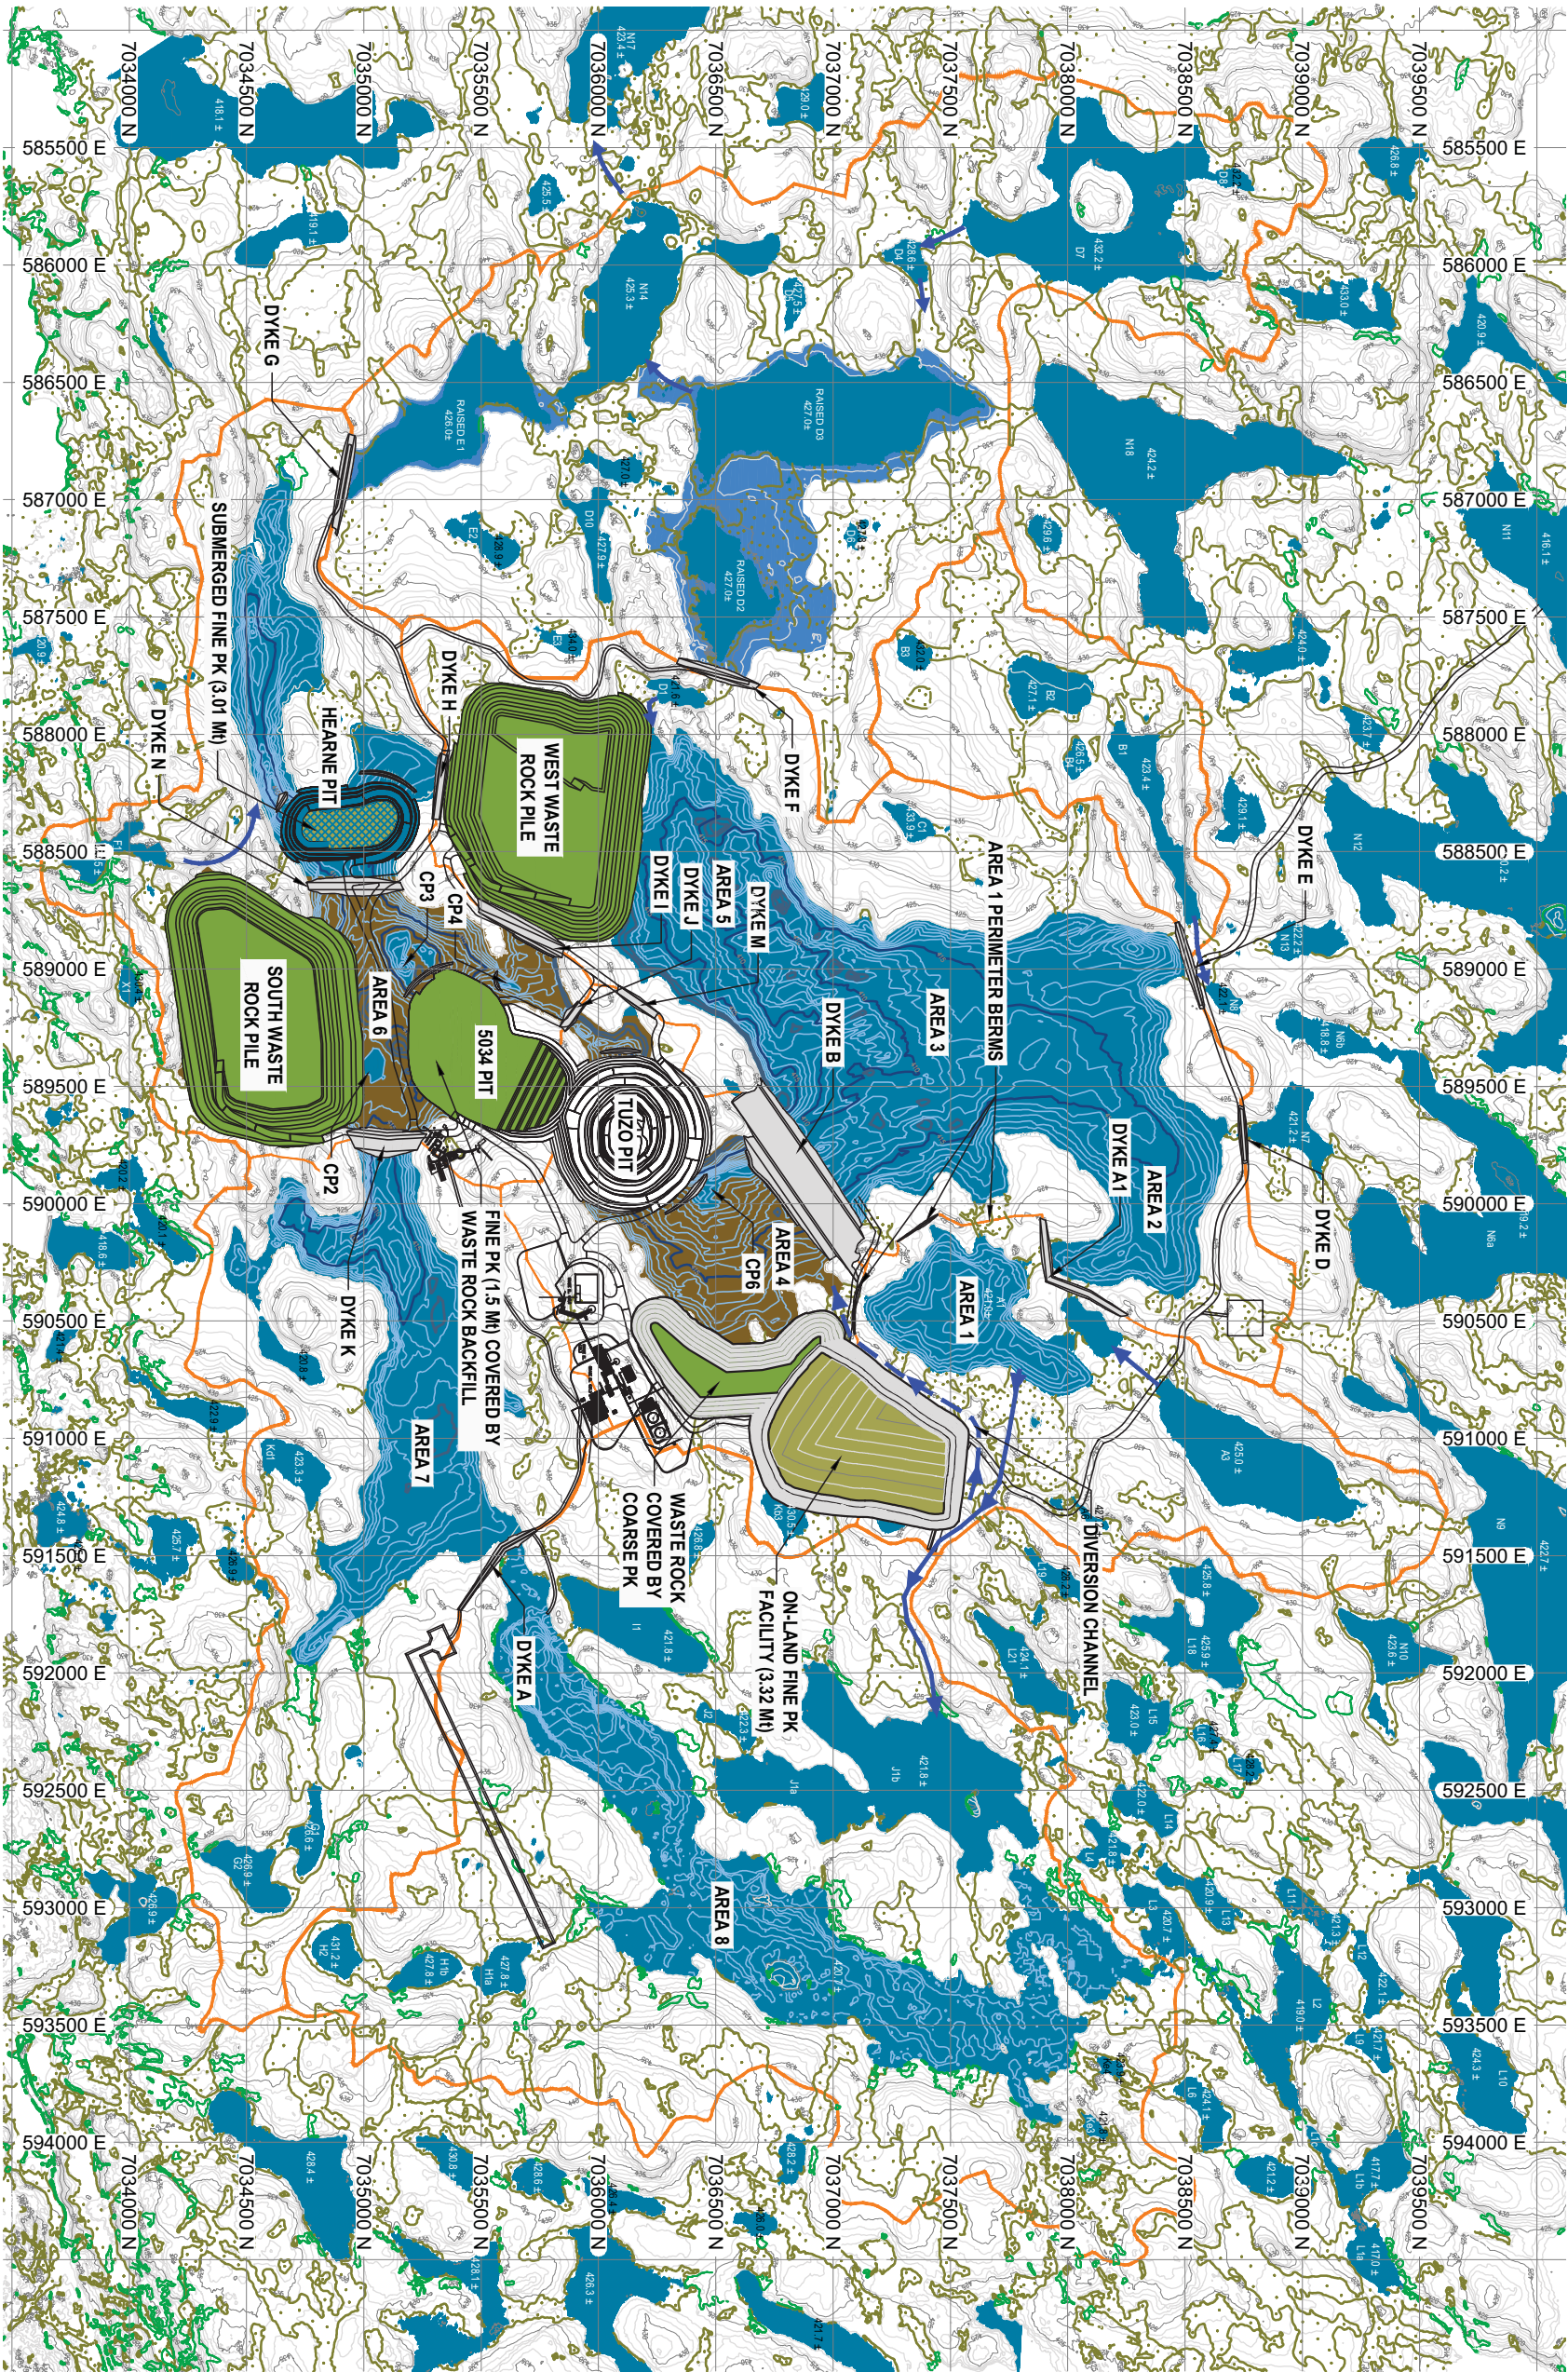

STATUS
ISSUED FOR USE

LEGEND:

- EXISTING GROUND CONTOURS
- 5 m INDEX - 1 m INTERMEDIATE
- BATHYMETRY CONTOURS
- 5 m INDEX - 1 m INTERMEDIATE

- MARSH AREA
- SCRUB
- CATCHMENT BOUNDARY
- DRAINAGE FLOW DIRECTION
- LAKE/POND
- DRAINED AREA
- WASTE ROCK

ZONE 12, UTM NAD83 PROJECTION CENTRED ON 111°



CLIENT



A TETRA TECH COMPANY

GAHCHO KUE PROJECT MULTIPLE
ACCOUNTS ANALYSIS
- OPTION 4

PROJECT NO.	DWN	QND	REV
E14101046.004	EL	GZ	0
OFFICE	DATE		
EDM	June 2, 2011		

Figure A4