
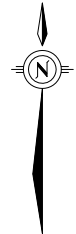


G:\2011\1365\11-1365-0001_Gahcho Kue EIS Post-Submission\Maping\Map\Section 2\SON2011-2-010-CAD.dwg Jun 07, 2012 - 9:01 am

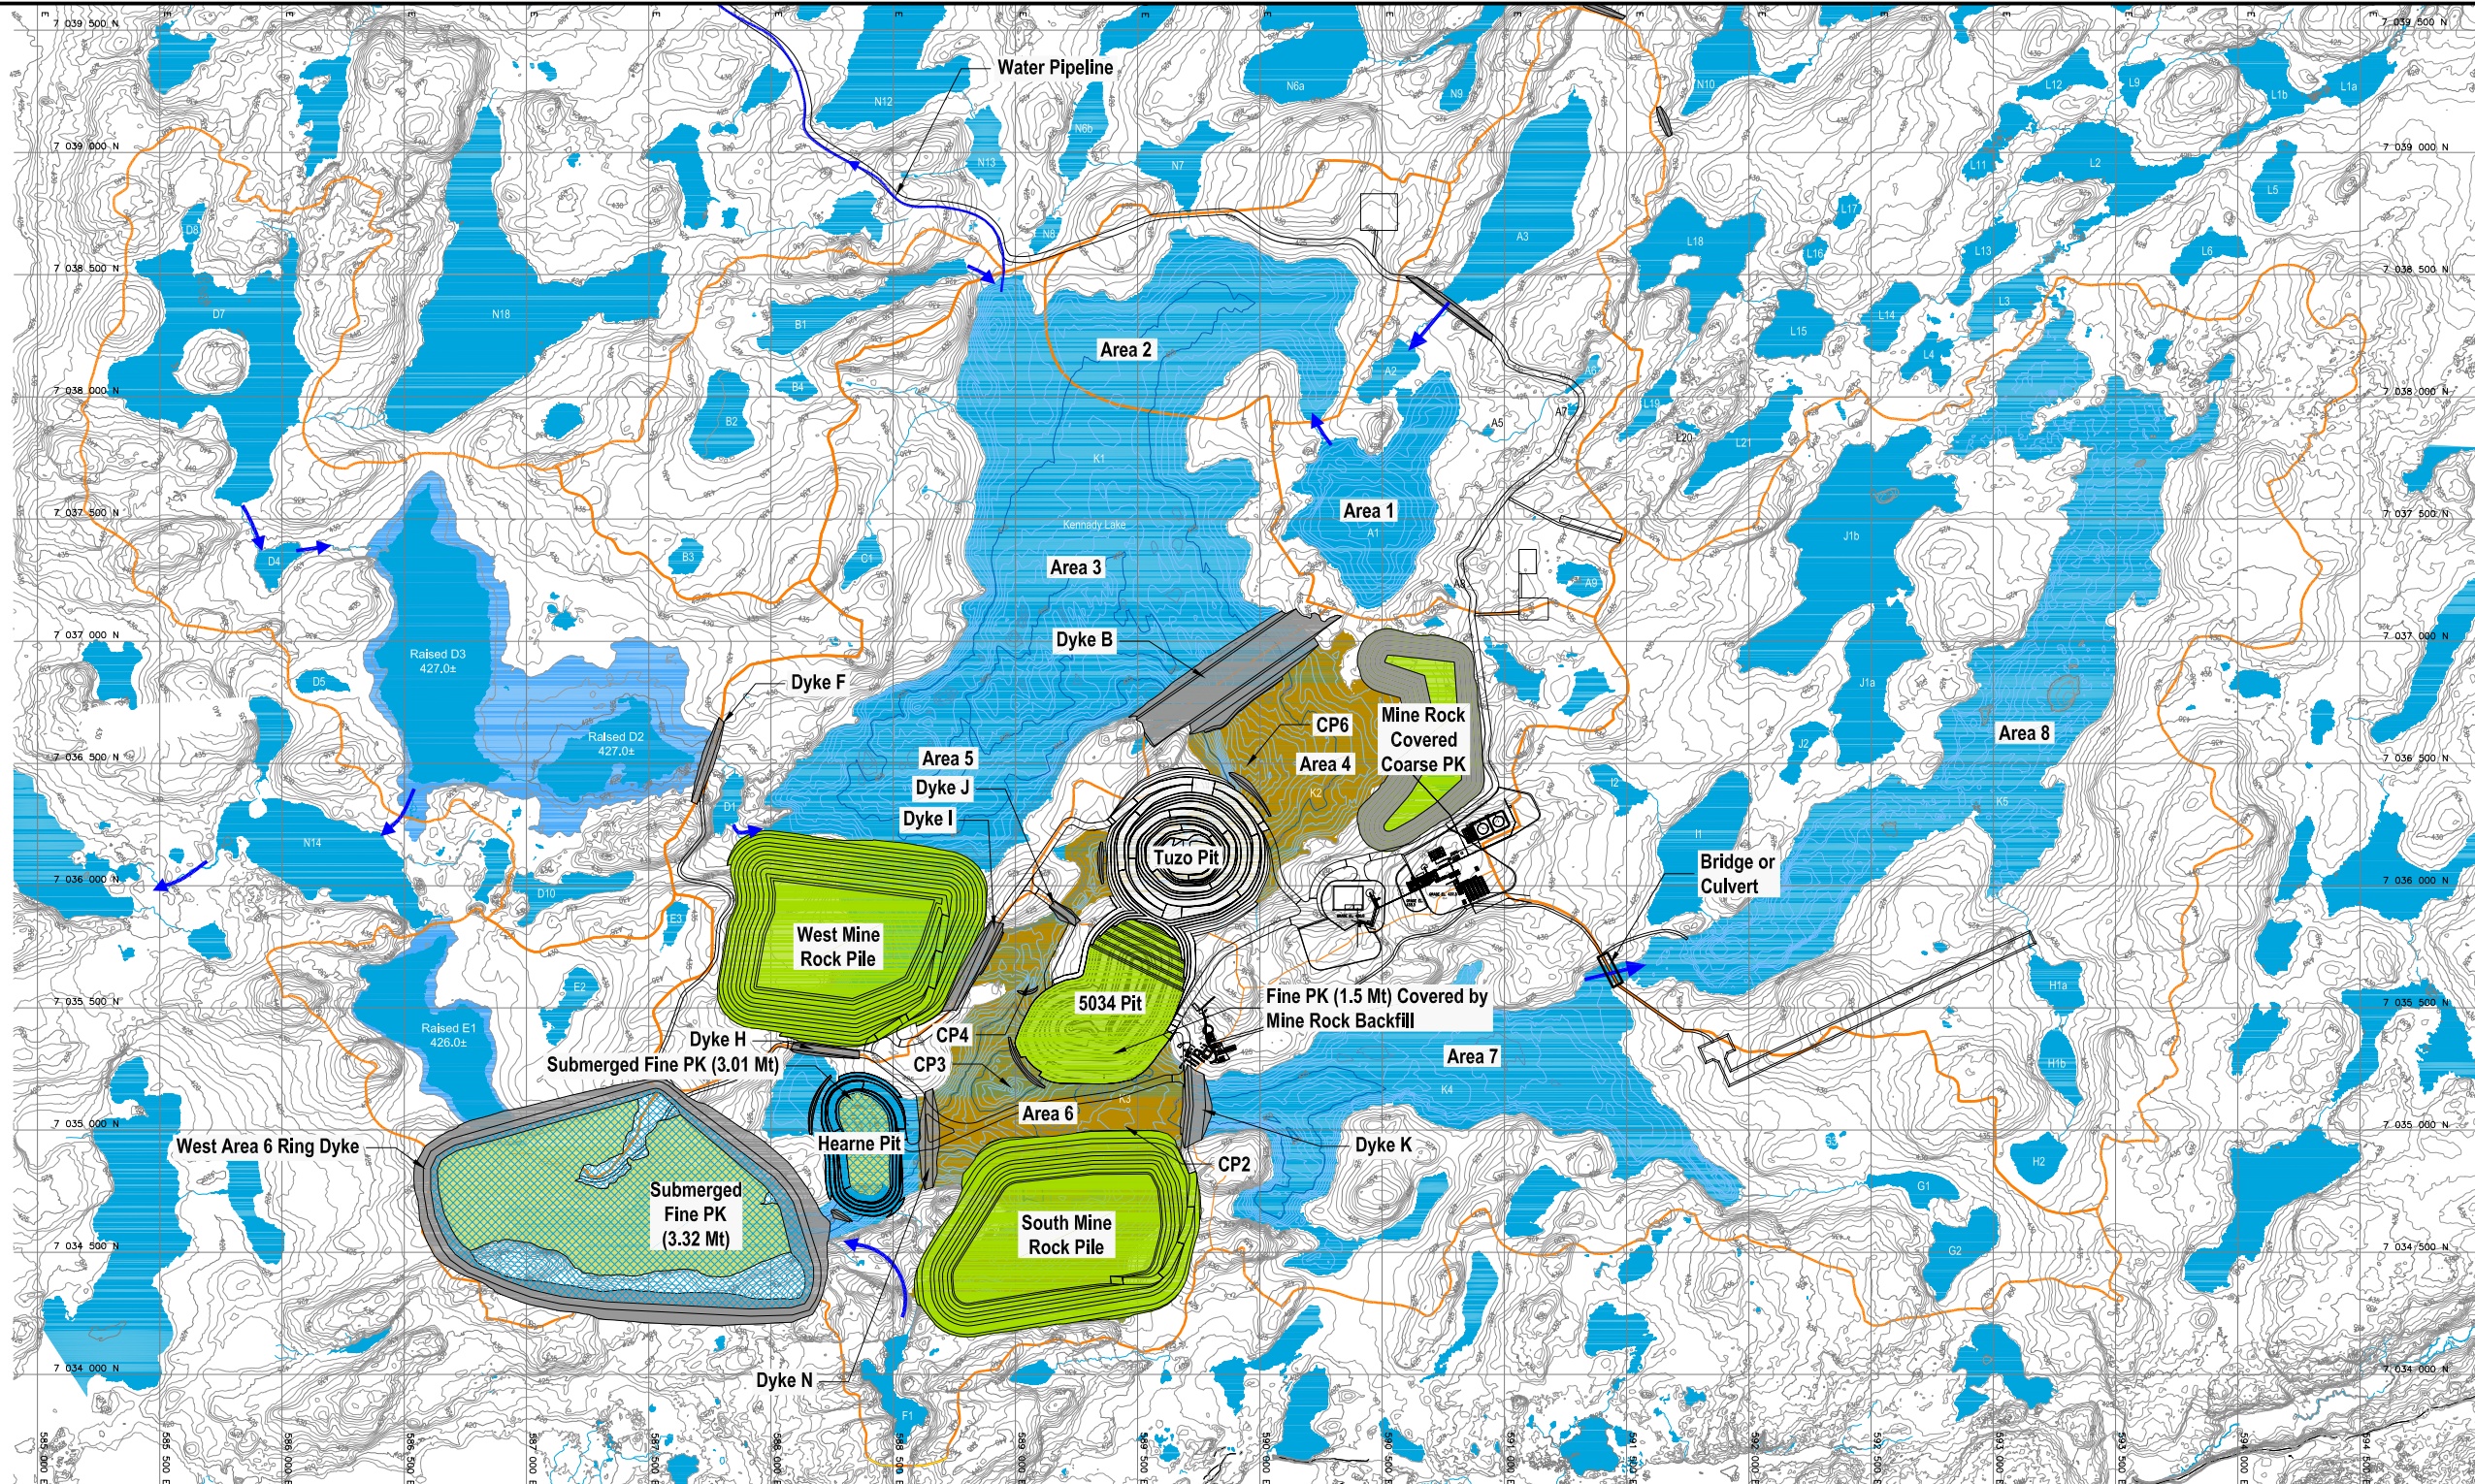

LEGEND

- | | | | | | |
|--|--|--|------------|--|--------------|
| | Existing Ground Contours
5m Index - 1m Intermediate | | Marsh Area | | Lake/Pond |
| | Bathymetry Contours
5m Index - 1m Intermediate | | Scrub | | Drained Area |
| | Sub-watershed Boundary | | Mine Rock | | |
| | Drainage Flow Direction | | | | |

NOTES

Base data source: EBA Figure 4-1. Option A1 - Dewatered Areas 4 and 6; With TSS Water Treatment Plant.

GAHCHO KUÉ PROJECT

Option A1 - Dewatered Areas 4 and 6 ; With TSS Water Treatment Plant

PROJECTION:
UTM Zone 12

DATUM:
NAD83

500 0 500
SCALE METRES



FILE No:
SON2011-2-010-CAD

DATE:
June 6, 2012

JOB No:
11-1365-0001

REVISION No:
0

OFFICE:
GOLD - SAS

DRAWN:
TAH

CHECK:

Figure 4-1