


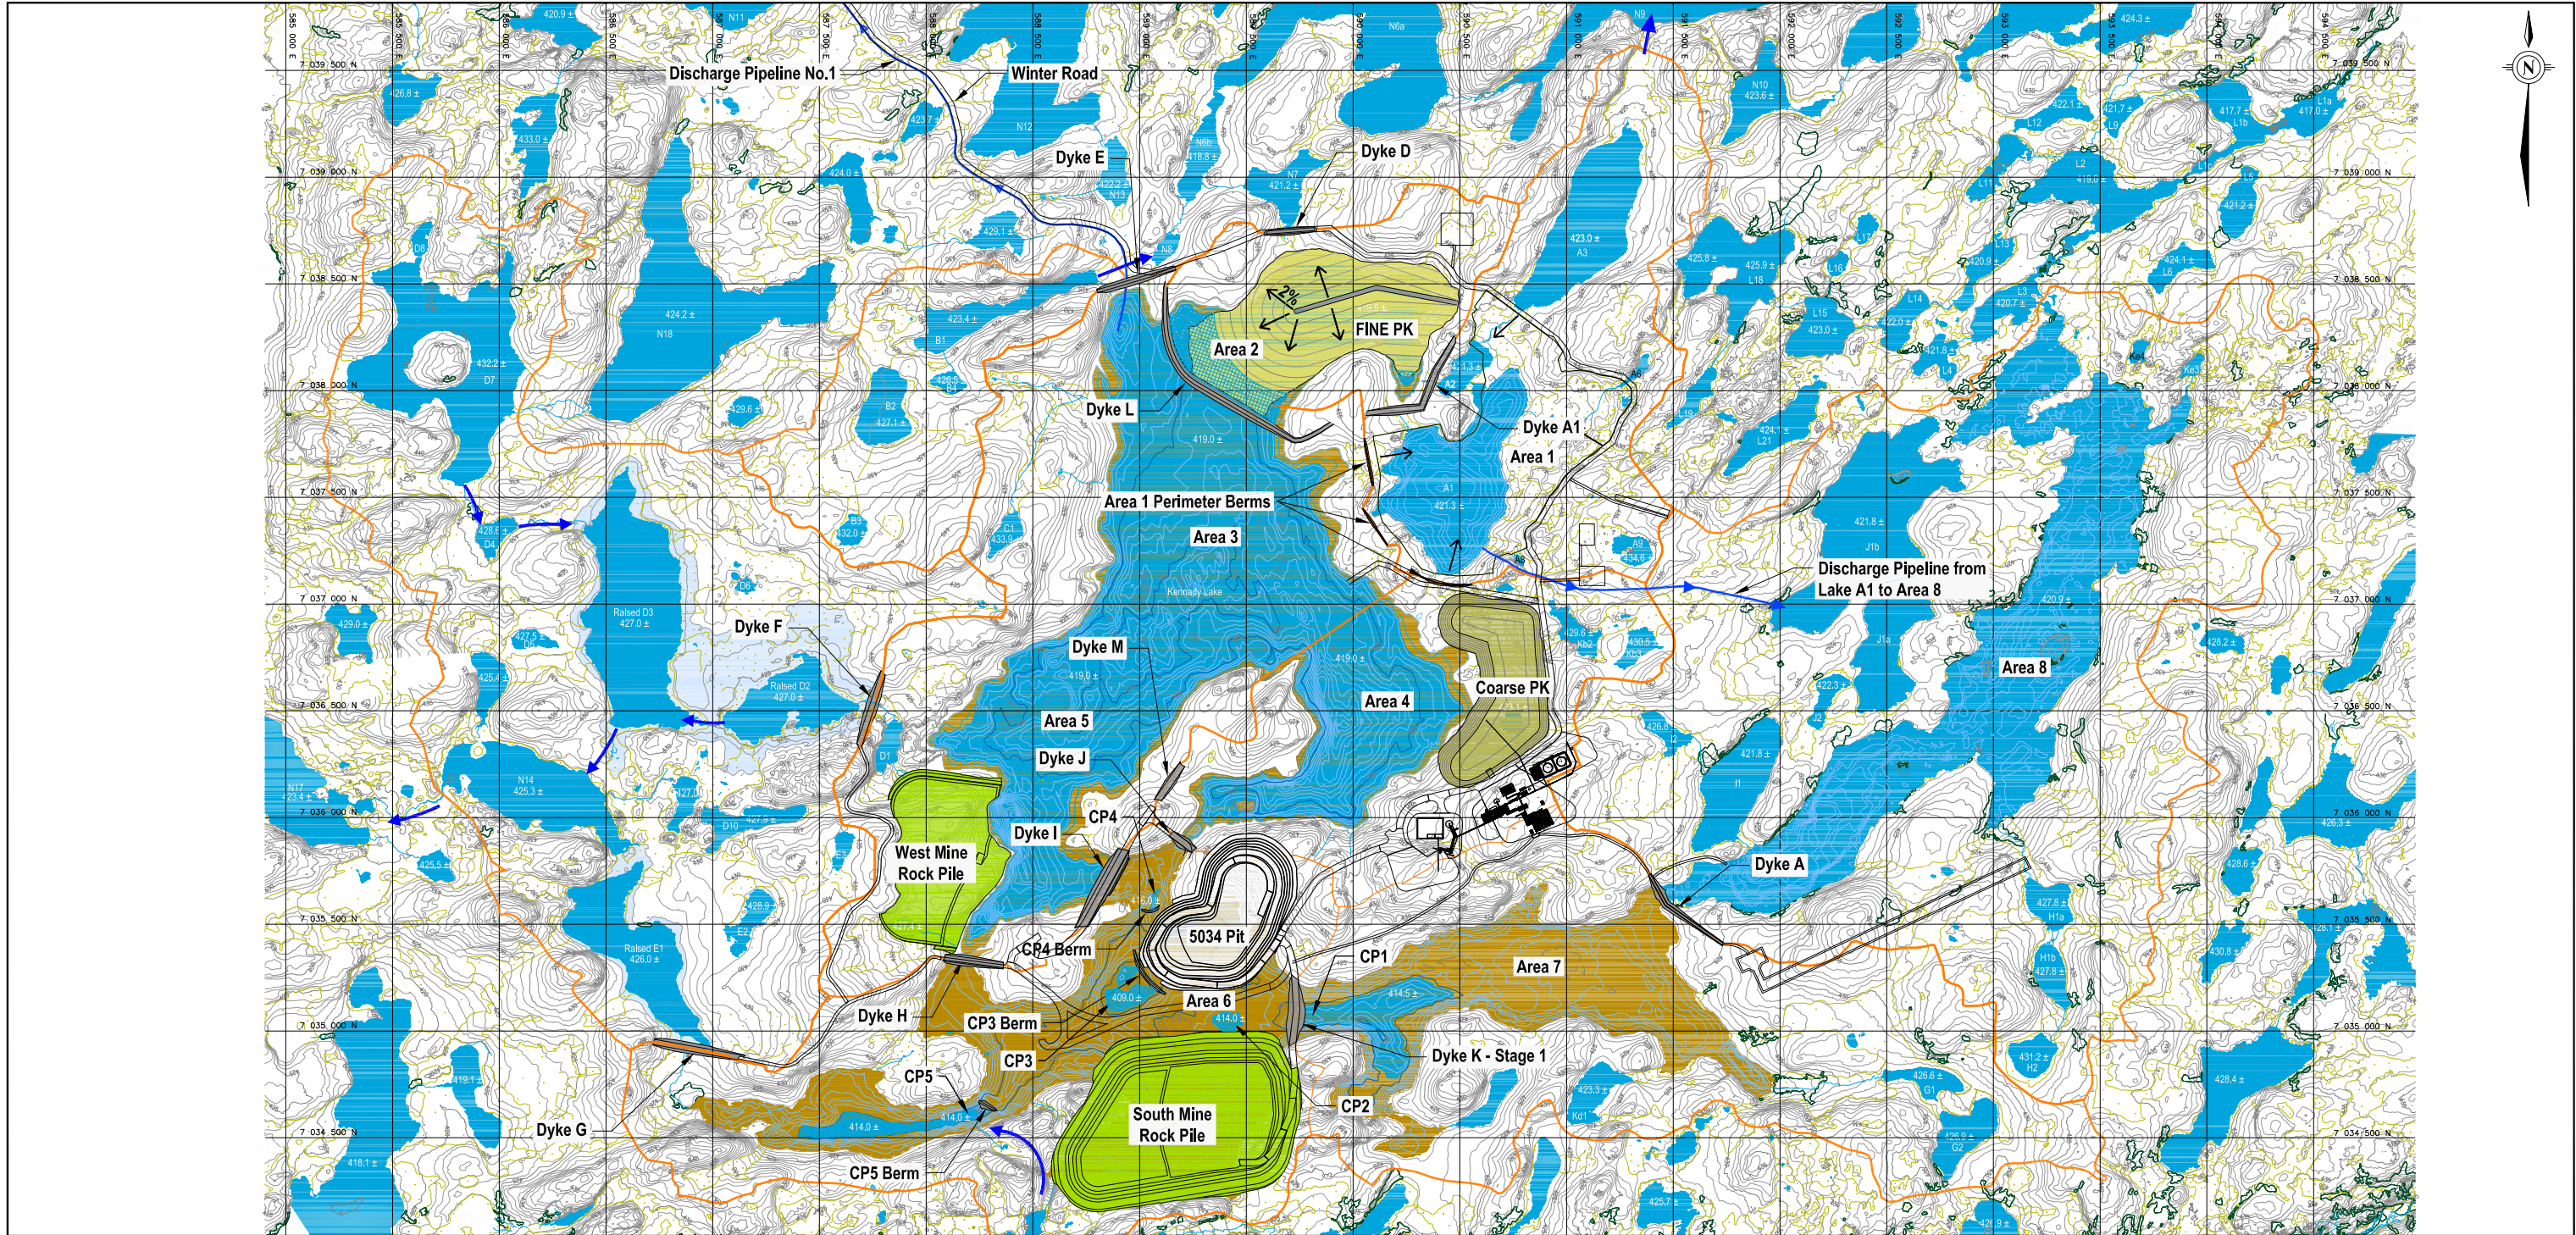

LEGEND

	Existing Ground Contours 5m Index - 1m Intermediate		Marsh Area		Coarse PK
	Bathymetry Contours 5m Index - 1m Intermediate		Scrub		Drained Area
	Collection Pond		Sub-watershed Boundary		Fine PK
	Winter Road		Drainage Flow Direction		Flooded Areas
			Discharge Pipeline		Lake/Pond
					Mine Rock

NOTES
Base data source: EBA Figure 4.5 - Stage 2 - Water Management During Mine Operation Years 1 to 3 (2015 to 2017)
Source: Adapted from Figure 3.5-1 of De Beers 2010.

GAHCHO KUÉ PROJECT

Mining Operations
Years 1 to 3 (2015 to 2017)

PROJECTION: UTM Zone 12	DATUM: NAD83
500 0 500 SCALE METRES	

FILE No: P2011-Other-003-CAD	DATE: June 14, 2012
JOB No: 11-1365-0001	REVISION No: 4
OFFICE: GOLD - SAS	DRAWN: AJL/TAH
CHECK: JF	

Figure 5-1