


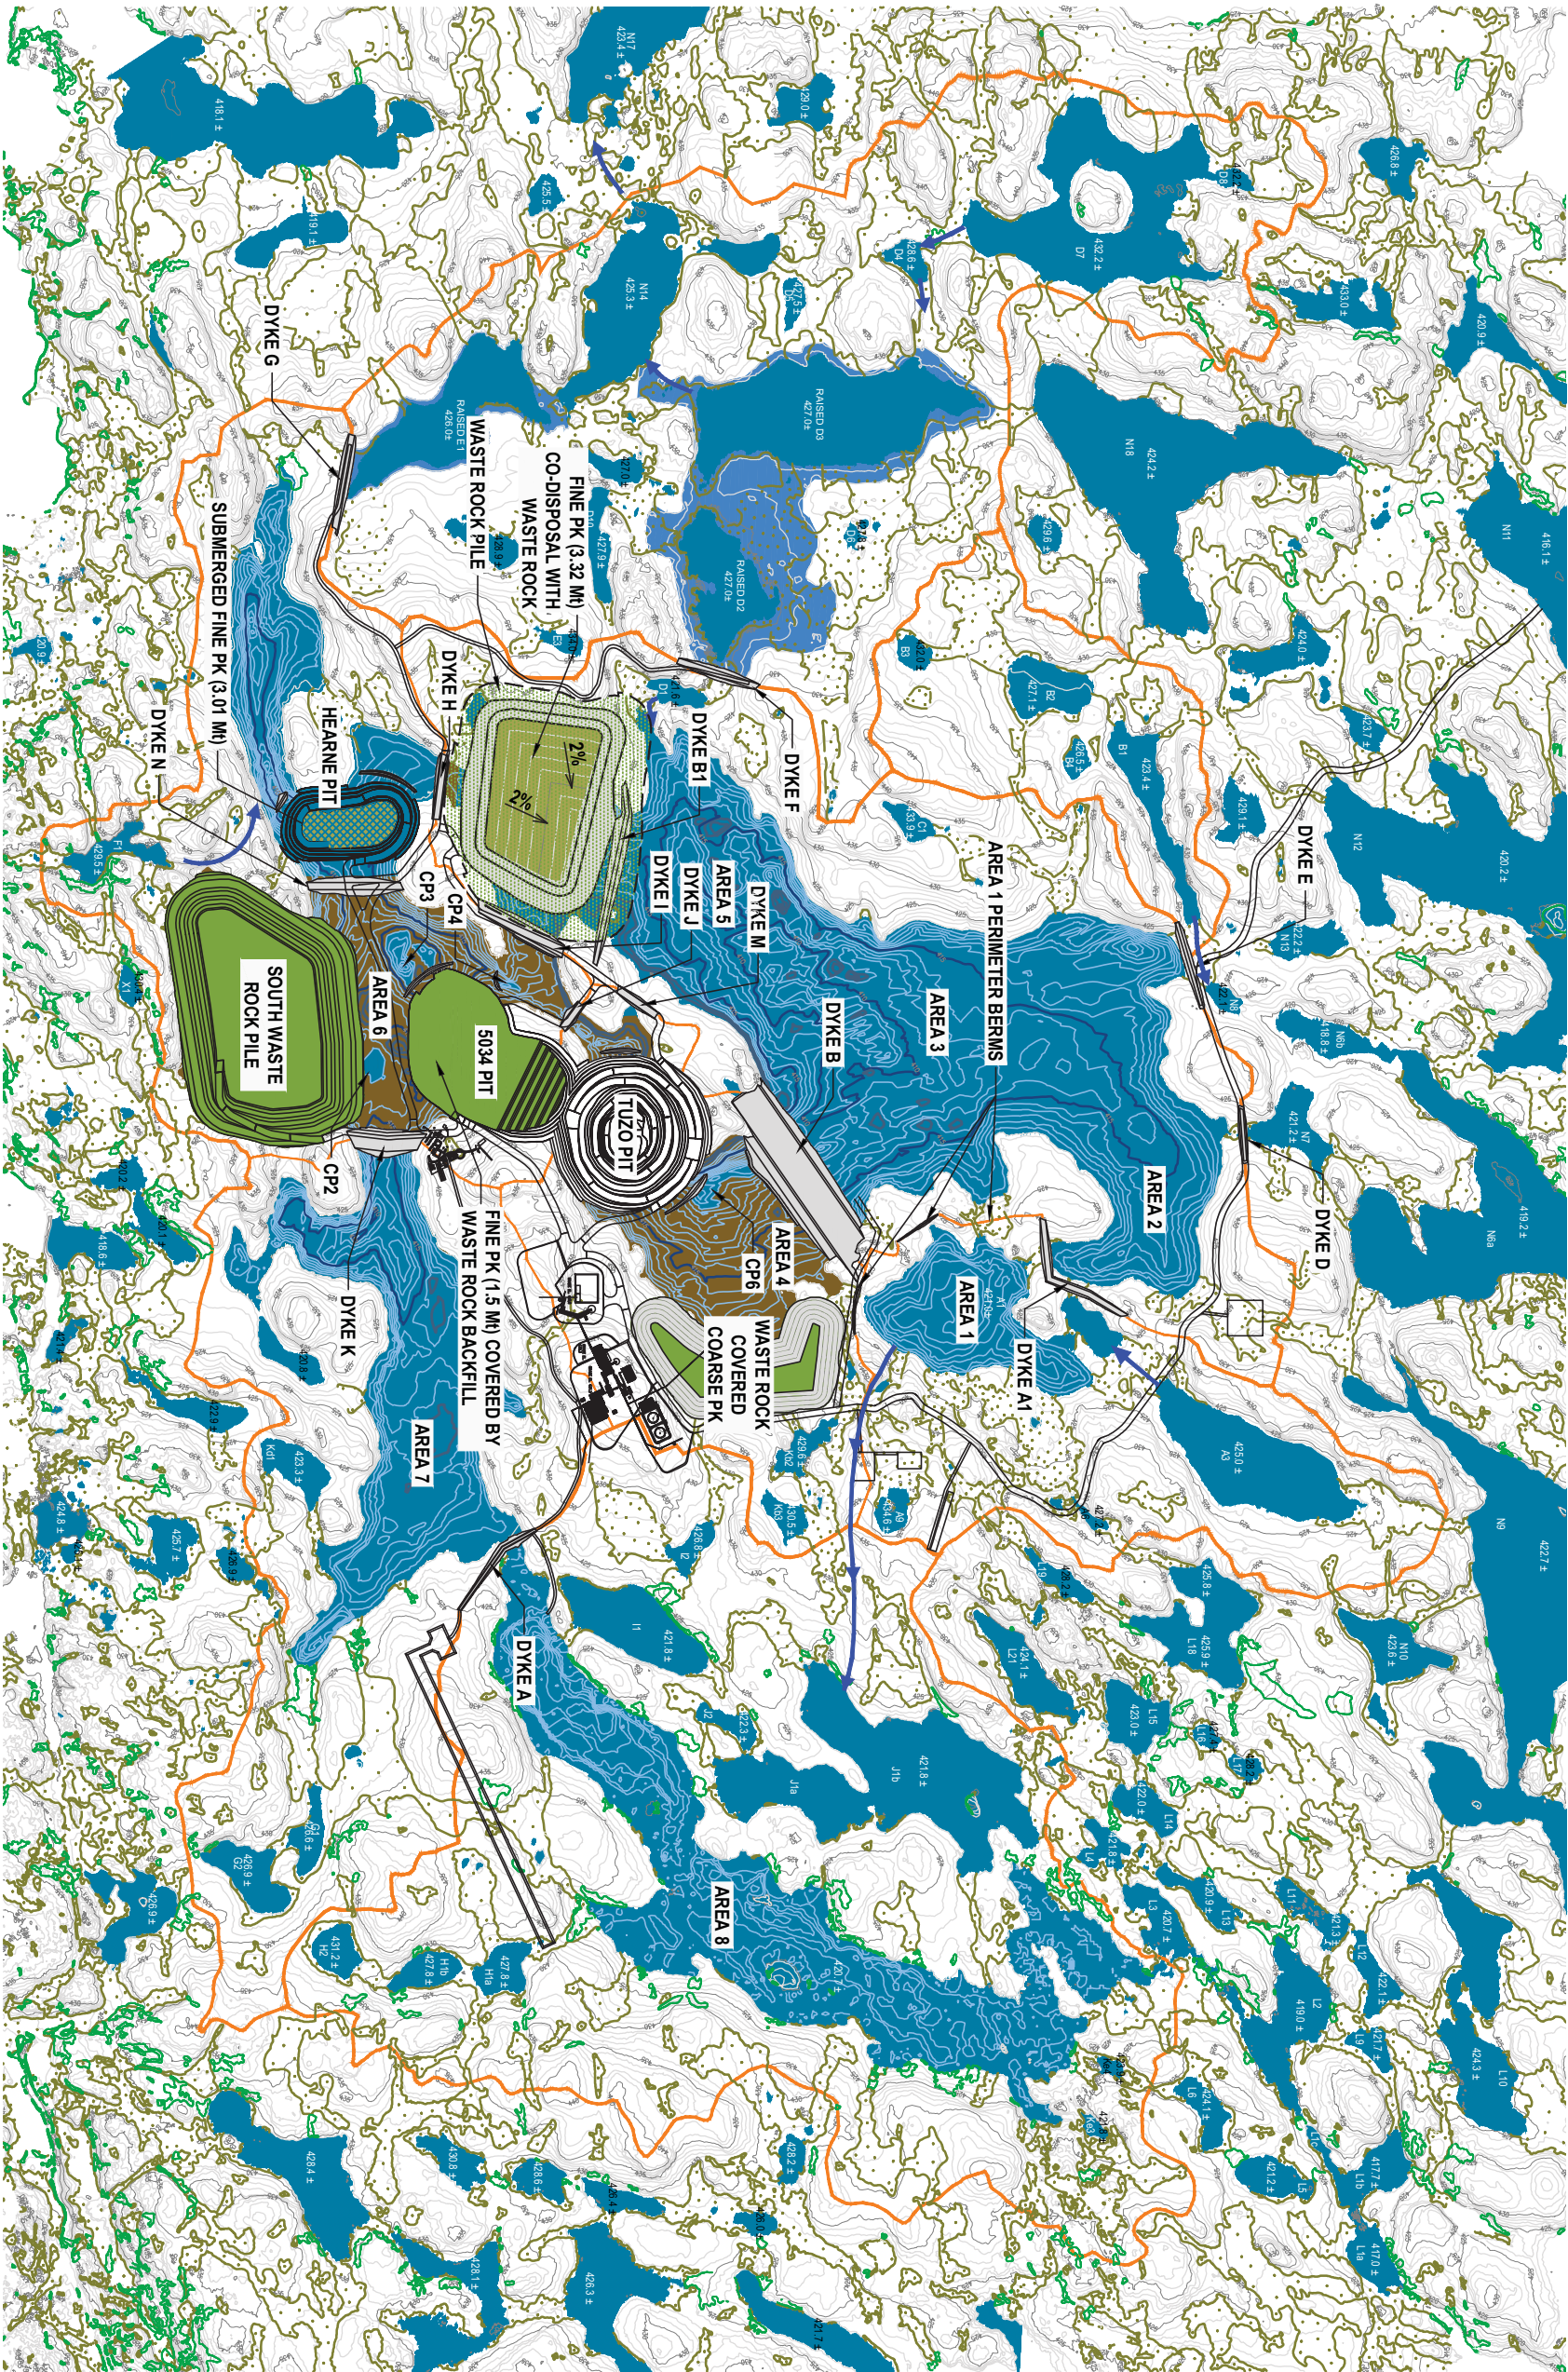

LEGEND:

- 430

5 m INDEX - 1 m INTERMEDIATE

445

5 m INDEX - 1 m INTERMEDIATE
- MARSH AREA

SCRUB

CATCHMENT BOUNDARY

DRAINAGE FLOW DIRECTION
- LAKE/POND

DRAINED AREA

WASTE ROCK



CLIENT



GAHCHO KUE PROJECT MULTIPLE ACCOUNTS ANALYSIS				
FINE PK DISPOSAL ALTERNATIVE - OPTION 3				
NO.	DWN	QND	REV	Figure
1208	EL	GZ	0	
	DATE			
June , 2012				

STATUS
ISSUED FOR USE