


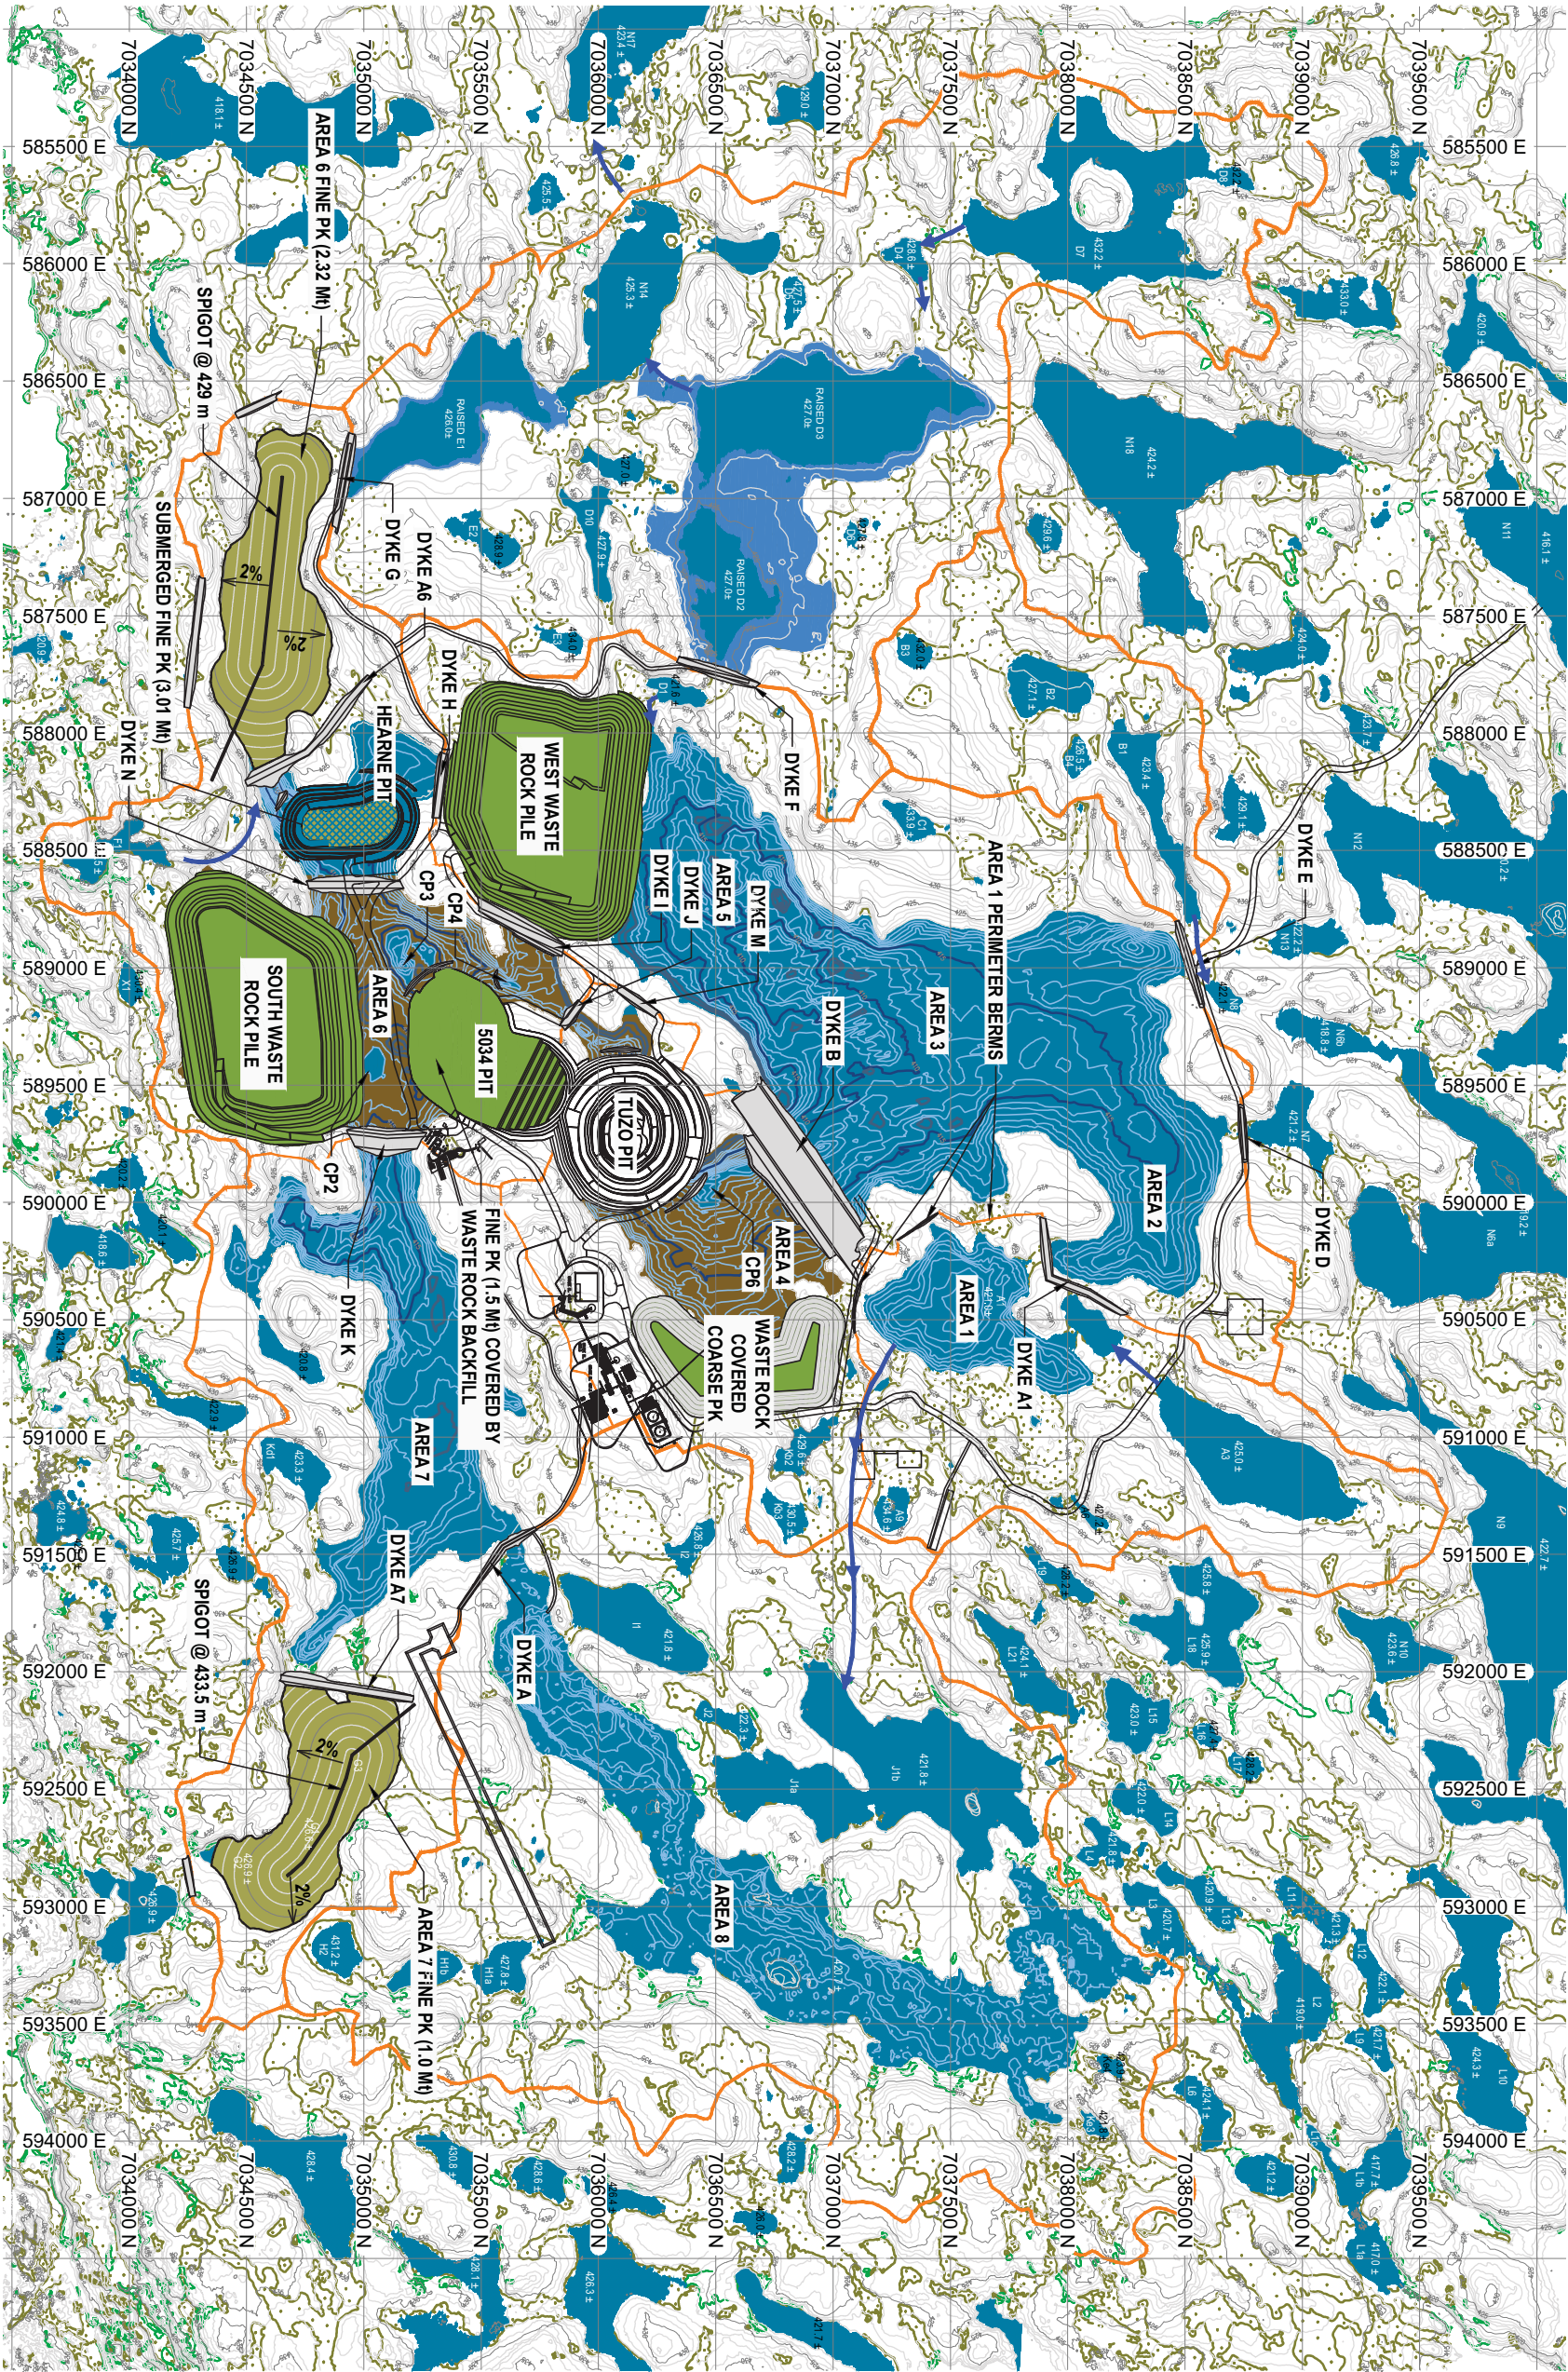

STATUS
ISSUED FOR USE

LEGEND:

- EXISTING GROUND CONTOURS
- 5 m INDEX - 1 m INTERMEDIATE
- BATHYMETRY CONTOURS
- 5 m INDEX - 1 m INTERMEDIATE

- MARSH AREA
- SCRUB
- CATCHMENT BOUNDARY
- DRAINAGE FLOW DIRECTION

- LAKE/POND
- DRAINED AREA
- WASTE ROCK



Scale: 1: 30 000

CLIENT



GAHCHO KUE PROJECT MULTIPLE
ACCOUNTS ANALYSIS

FINE PK DISPOSAL ALTERNATIVE
- OPTION 6

PROJECT NO.	DWN	QND	REV
E14101208	EL	GZ	0
OFFICE	DATE		
EDM	June, 2012		

Figure A6