




STATUS
ISSUED FOR USE

LEGEND:

- EXISTING GROUND CONTOURS
- 5 m INDEX - 1 m INTERMEDIATE
- BATHYMETRY CONTOURS
- 5 m INDEX - 1 m INTERMEDIATE
- MARSH AREA
- SCRUB
- CATCHMENT BOUNDARY
- DRAINAGE FLOW DIRECTION
- LAKE/POND
- DRAINED AREA
- WASTE ROCK

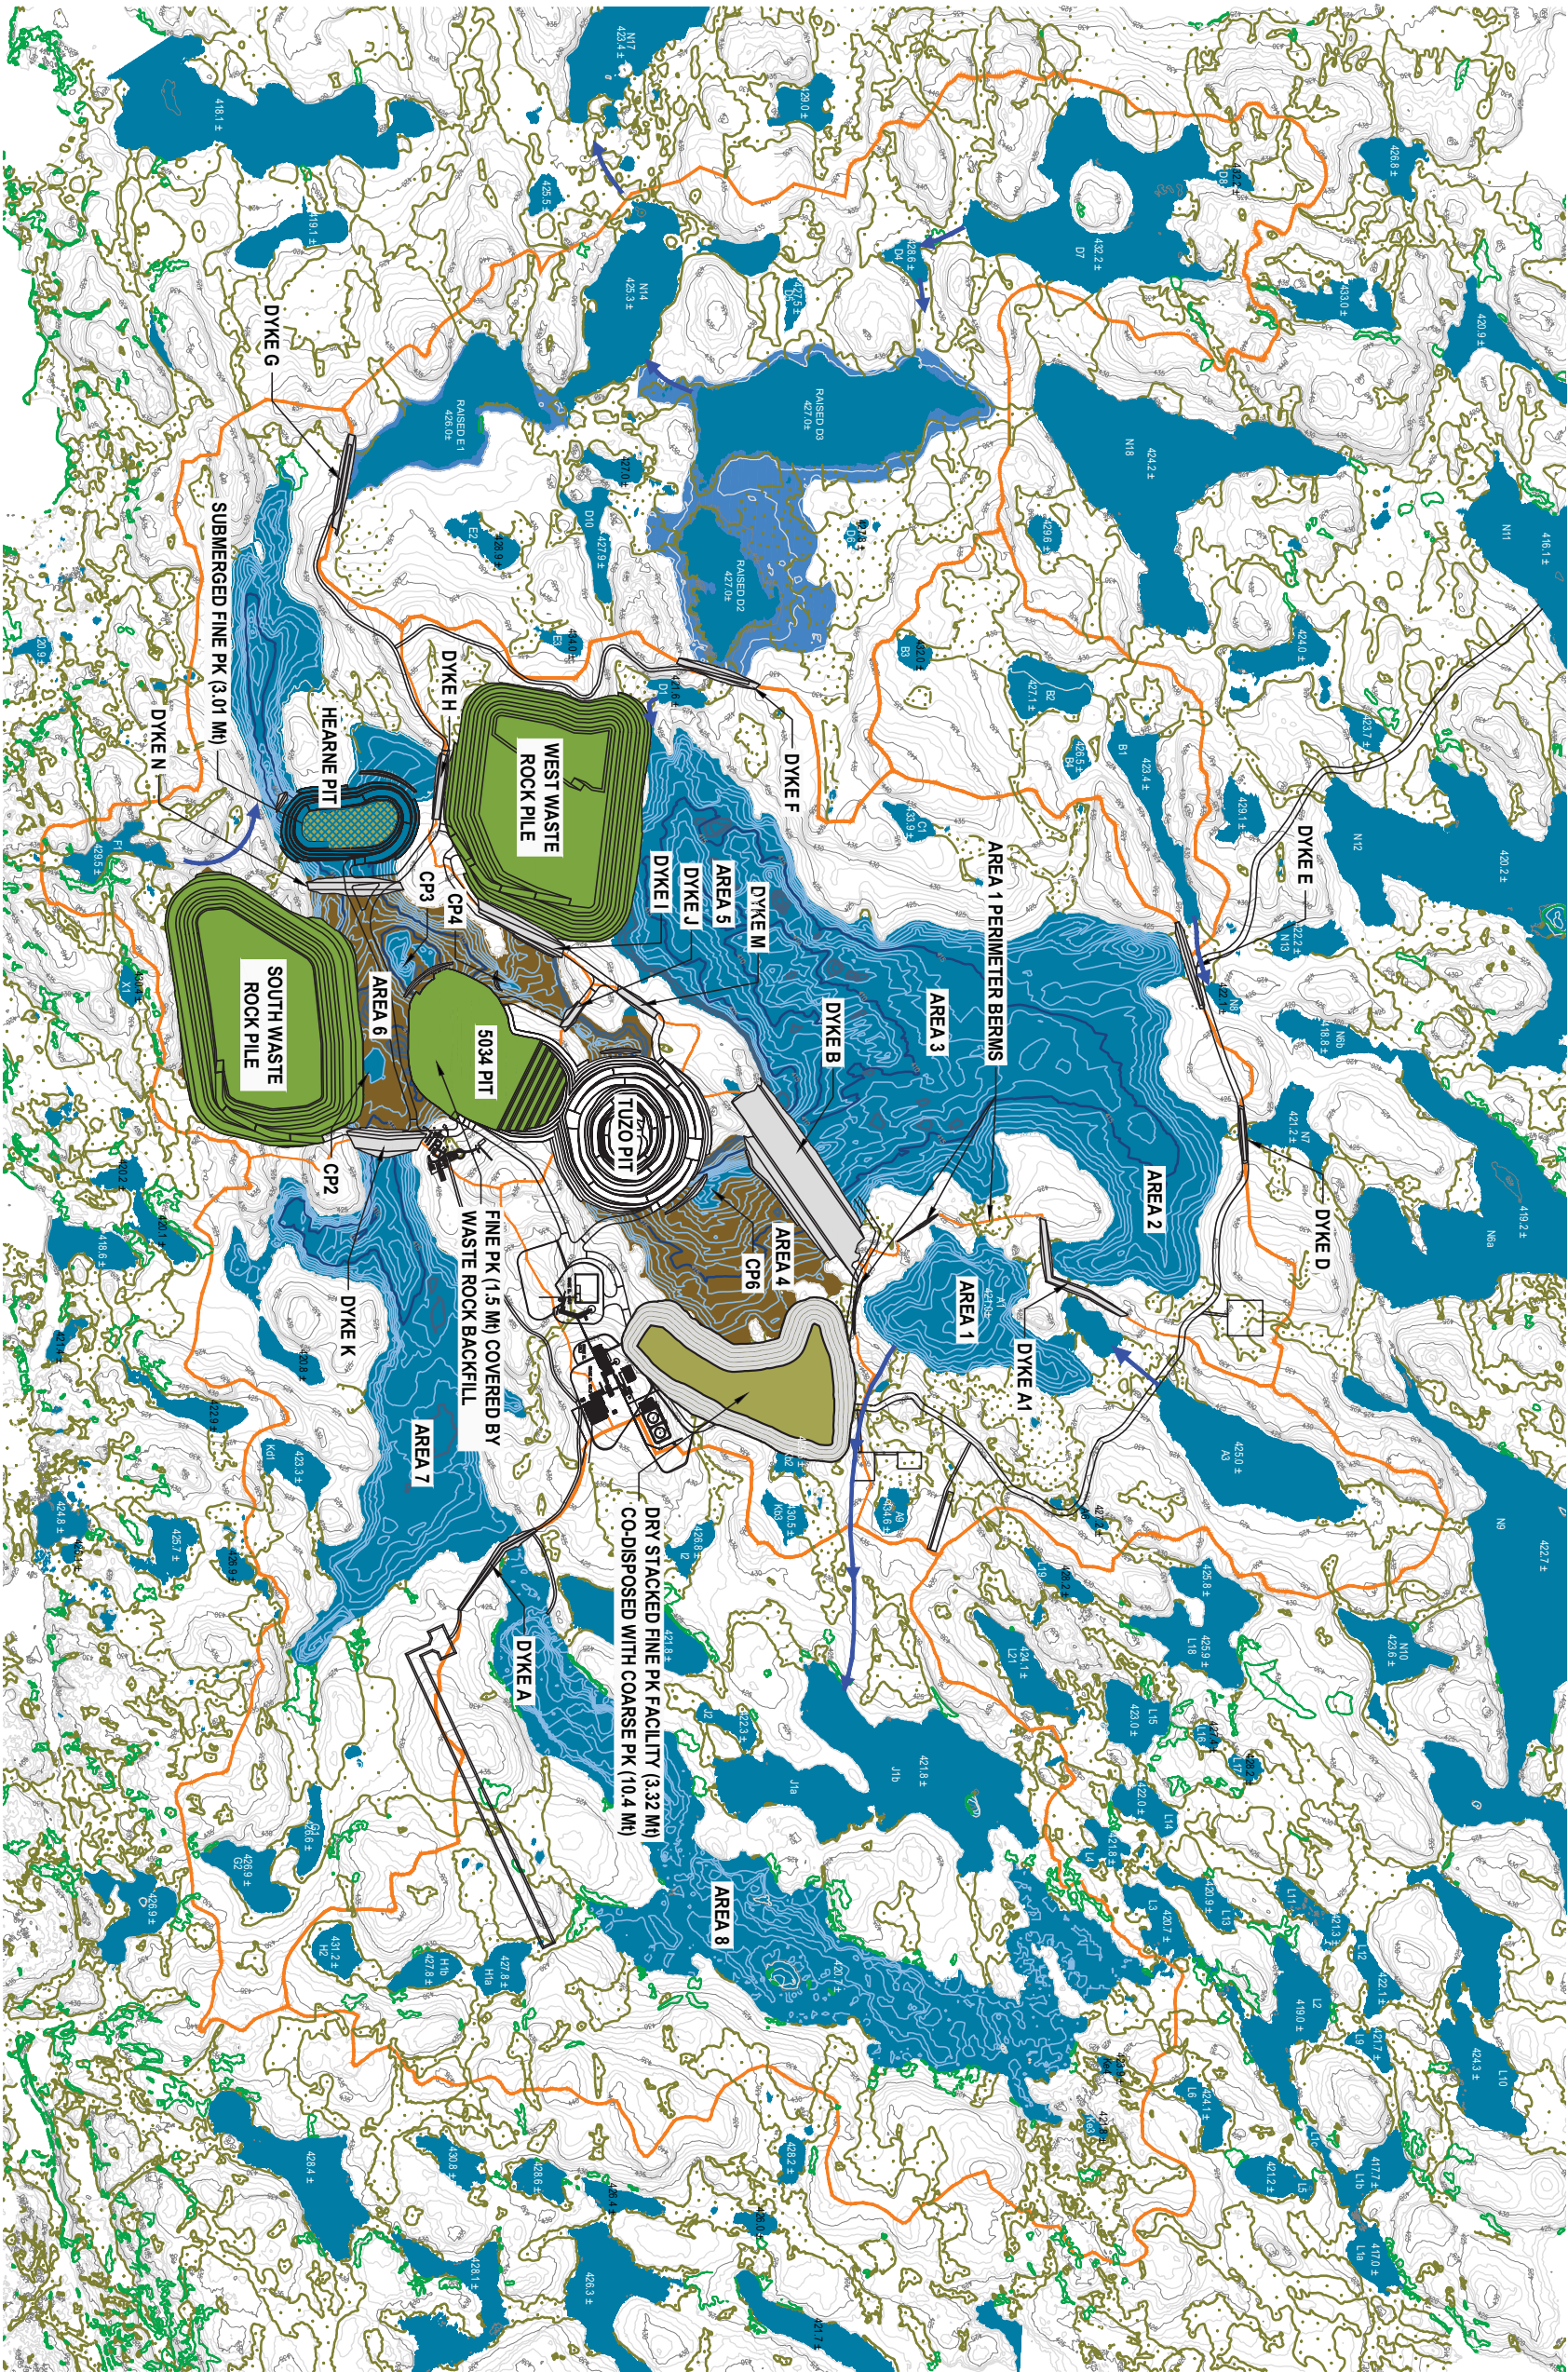

CLIENT



A TETRA TECH COMPANY

GAHCHO KUE PROJECT MULTIPLE ACCOUNTS ANALYSIS - OPTION 7					Figure A7	
PROJECT NO.	DWN	QND	REV			
E14101208	EL	GZ	0			
OFFICE	DATE					
EDM	June, 2012					