


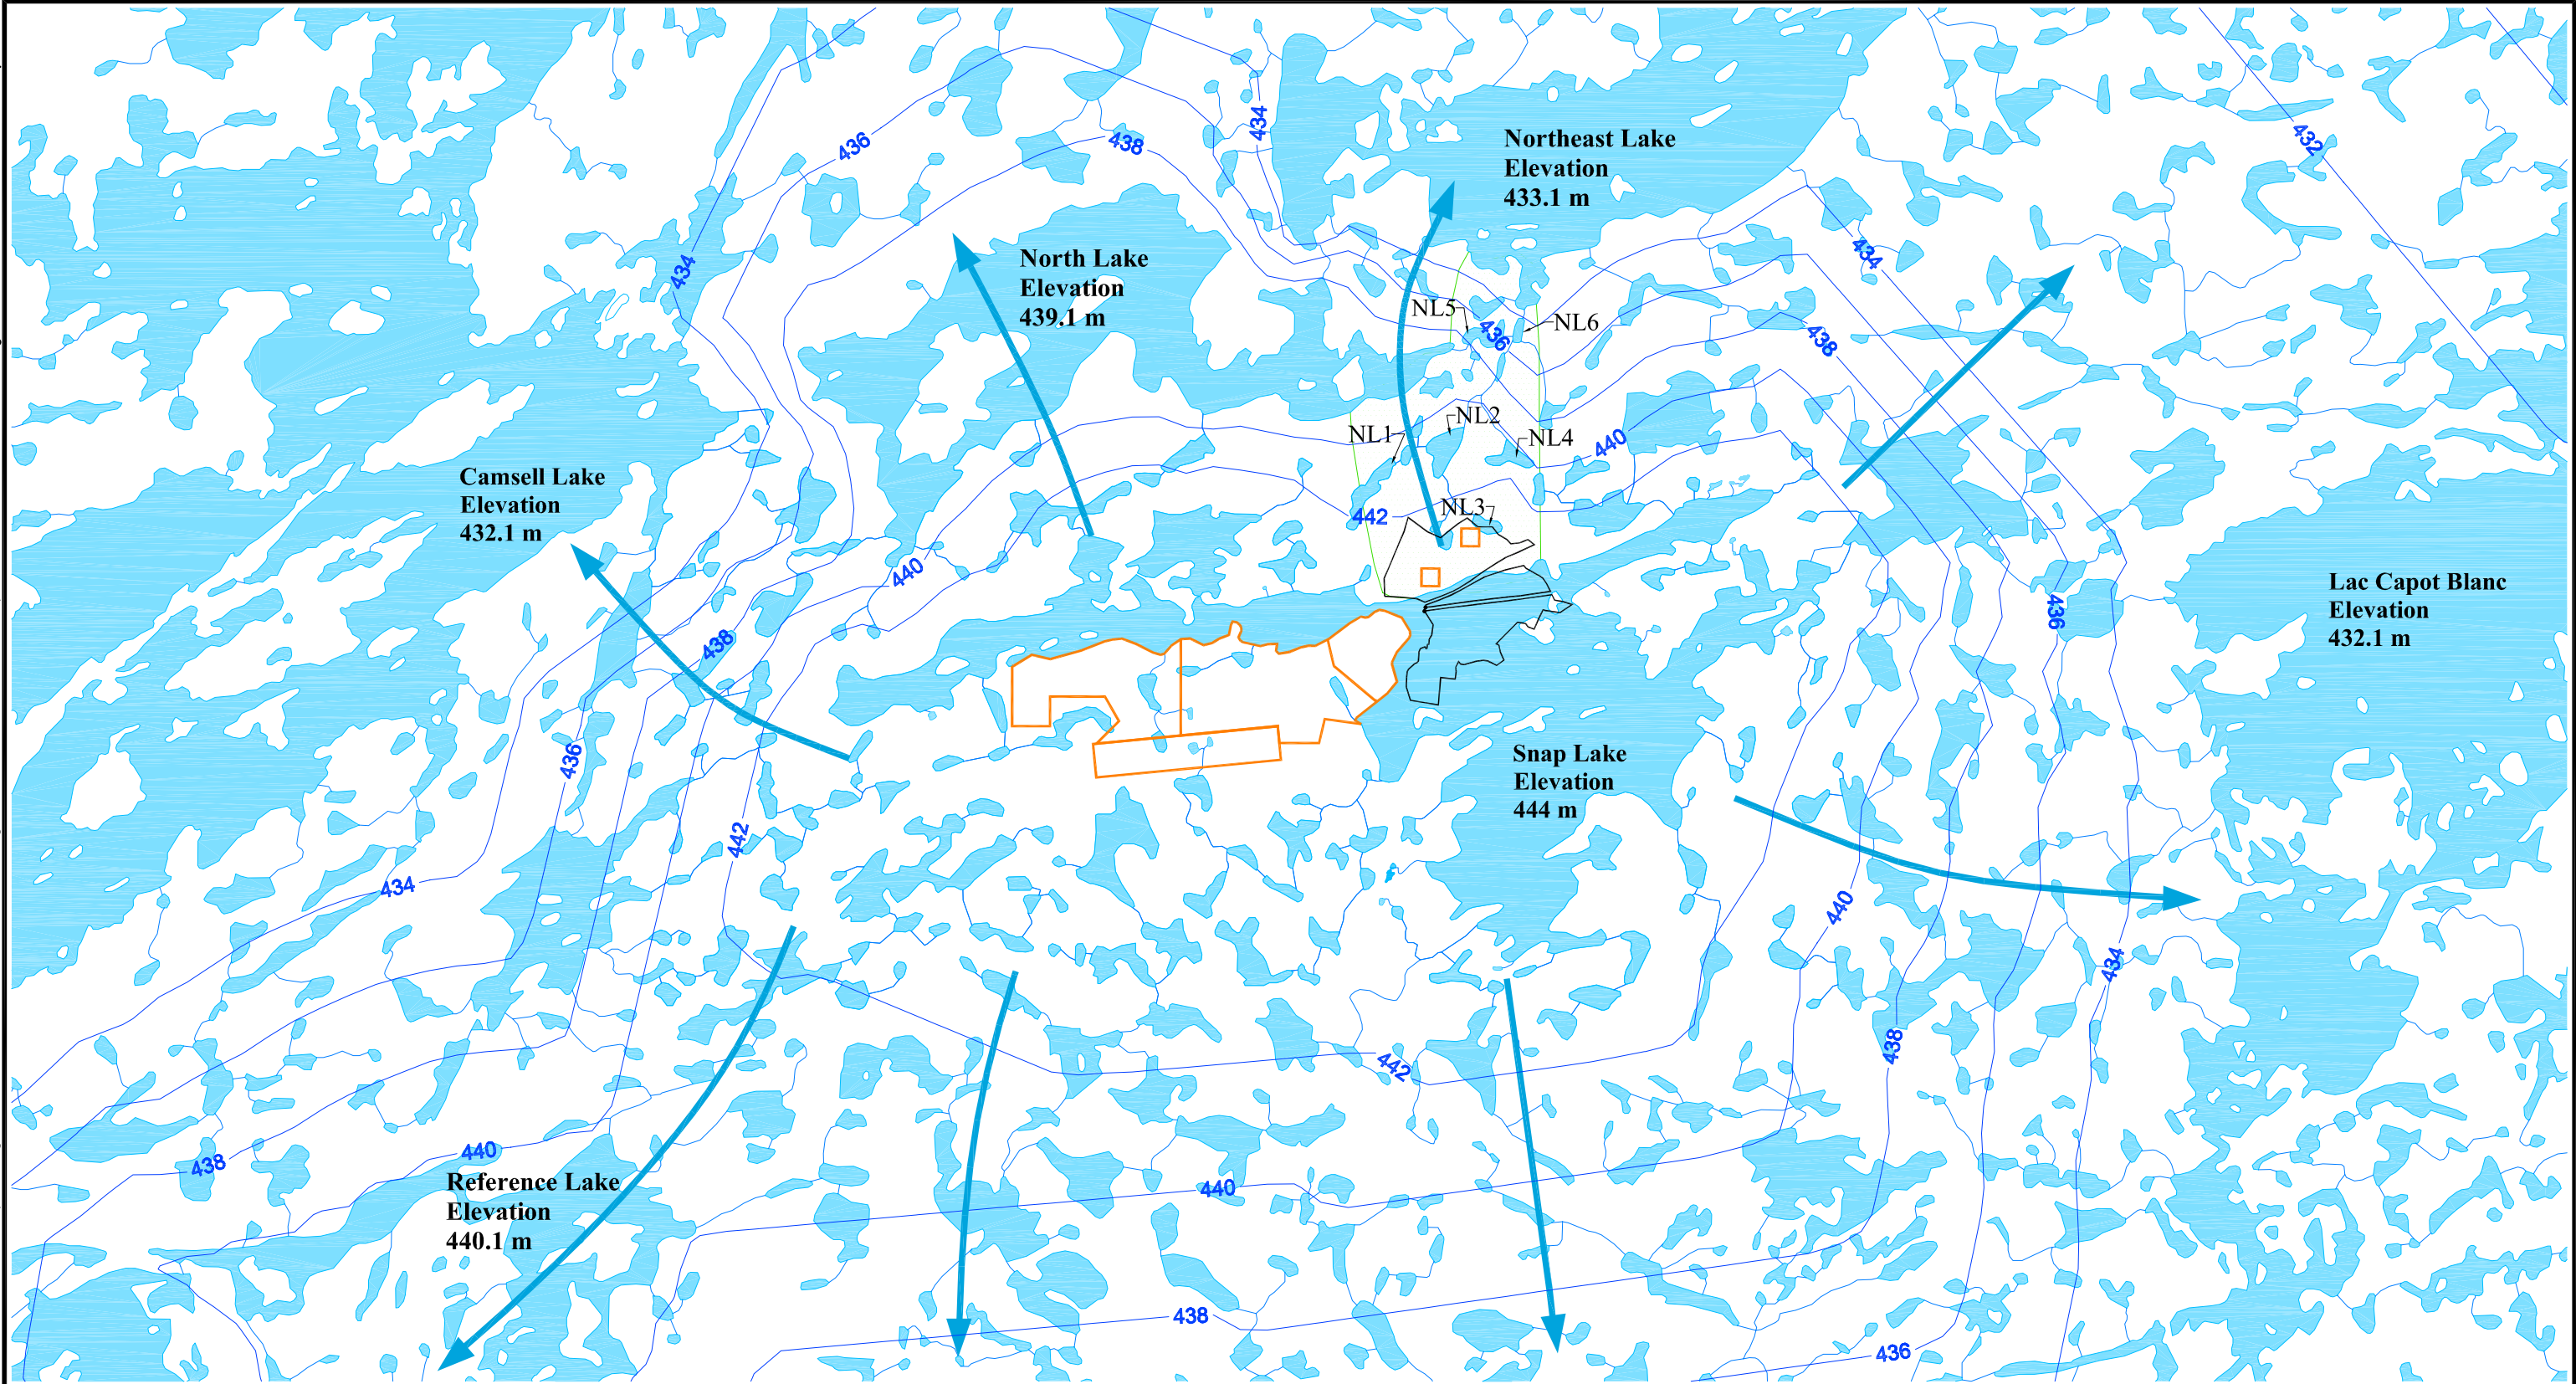

LEGEND

Project Footprint

Proposed Mine Plan

Extent of Groundwater in Contact with Mine Workings


442

Inferred Groundwater Contours

Inferred Groundwater Flow Directions

NL1 - NL6

Small Lakes Near the North Shore of Snap Lake

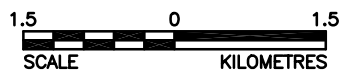

PROJECT

TITLE

De Beers

POST CLOSURE PATHWAY OF GROUNDWATER IN CONTACT WITH MINE WORKINGS

Golder Associates

Saskatoon, Saskatchewan

|             |          |                |
|-------------|----------|----------------|
| PROJECT No. | 012-6492 | FILE No.       |
| DESIGN      |          | SCALE AS SHOWN |
| CADD        | GNS      | 23/01/02       |
| CHECK       |          |                |
| REVIEW      |          |                |

FIGURE: 9.2-13