
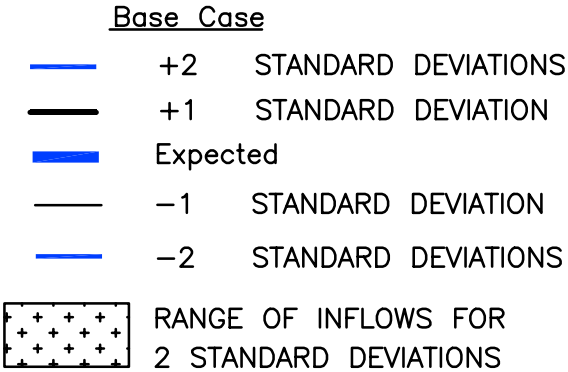


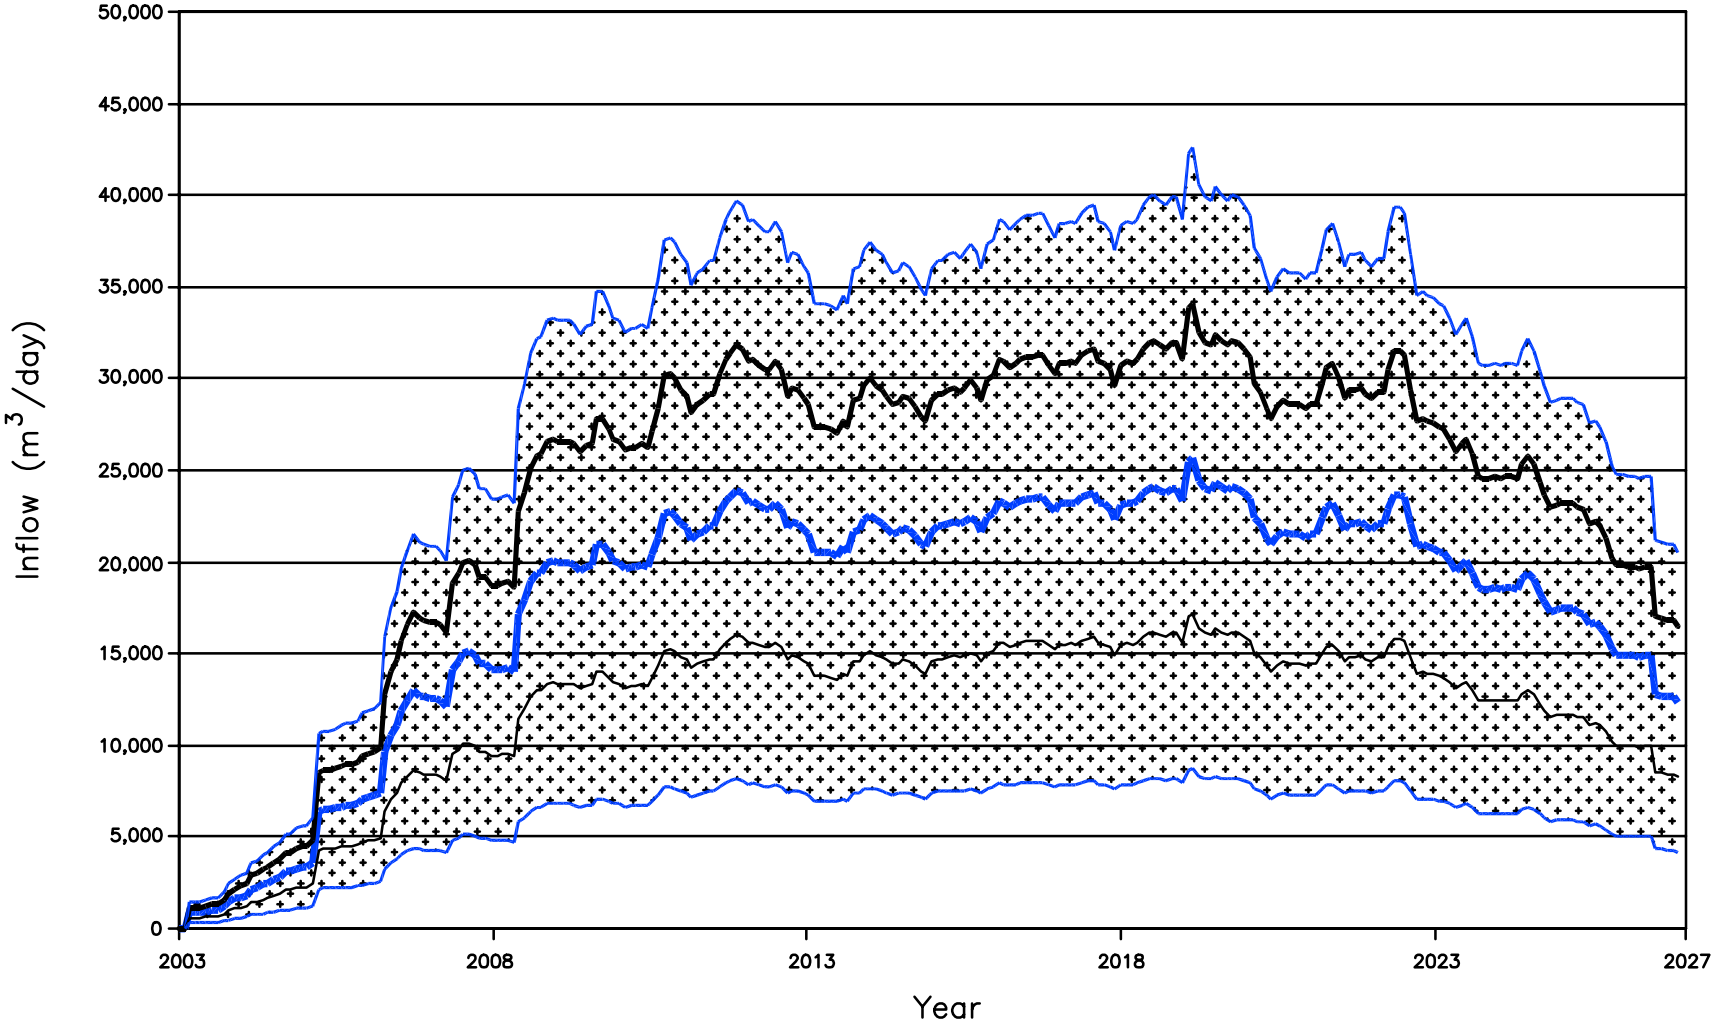

PROJECT				DE BEERS	
TITLE				PREDICTED TOTAL GROUNDWATER INFLOW TO UNDERGROUND MINE AND UNCERTAINTY ANALYSIS	
		PROJECT No. 012-6492		FILE No.	
DESIGN				SCALE	AS SHOWN
CADD	GNS	06/02/02		REV.	0
CHECK				FIGURE: 9.2-8	
REVIEW					