


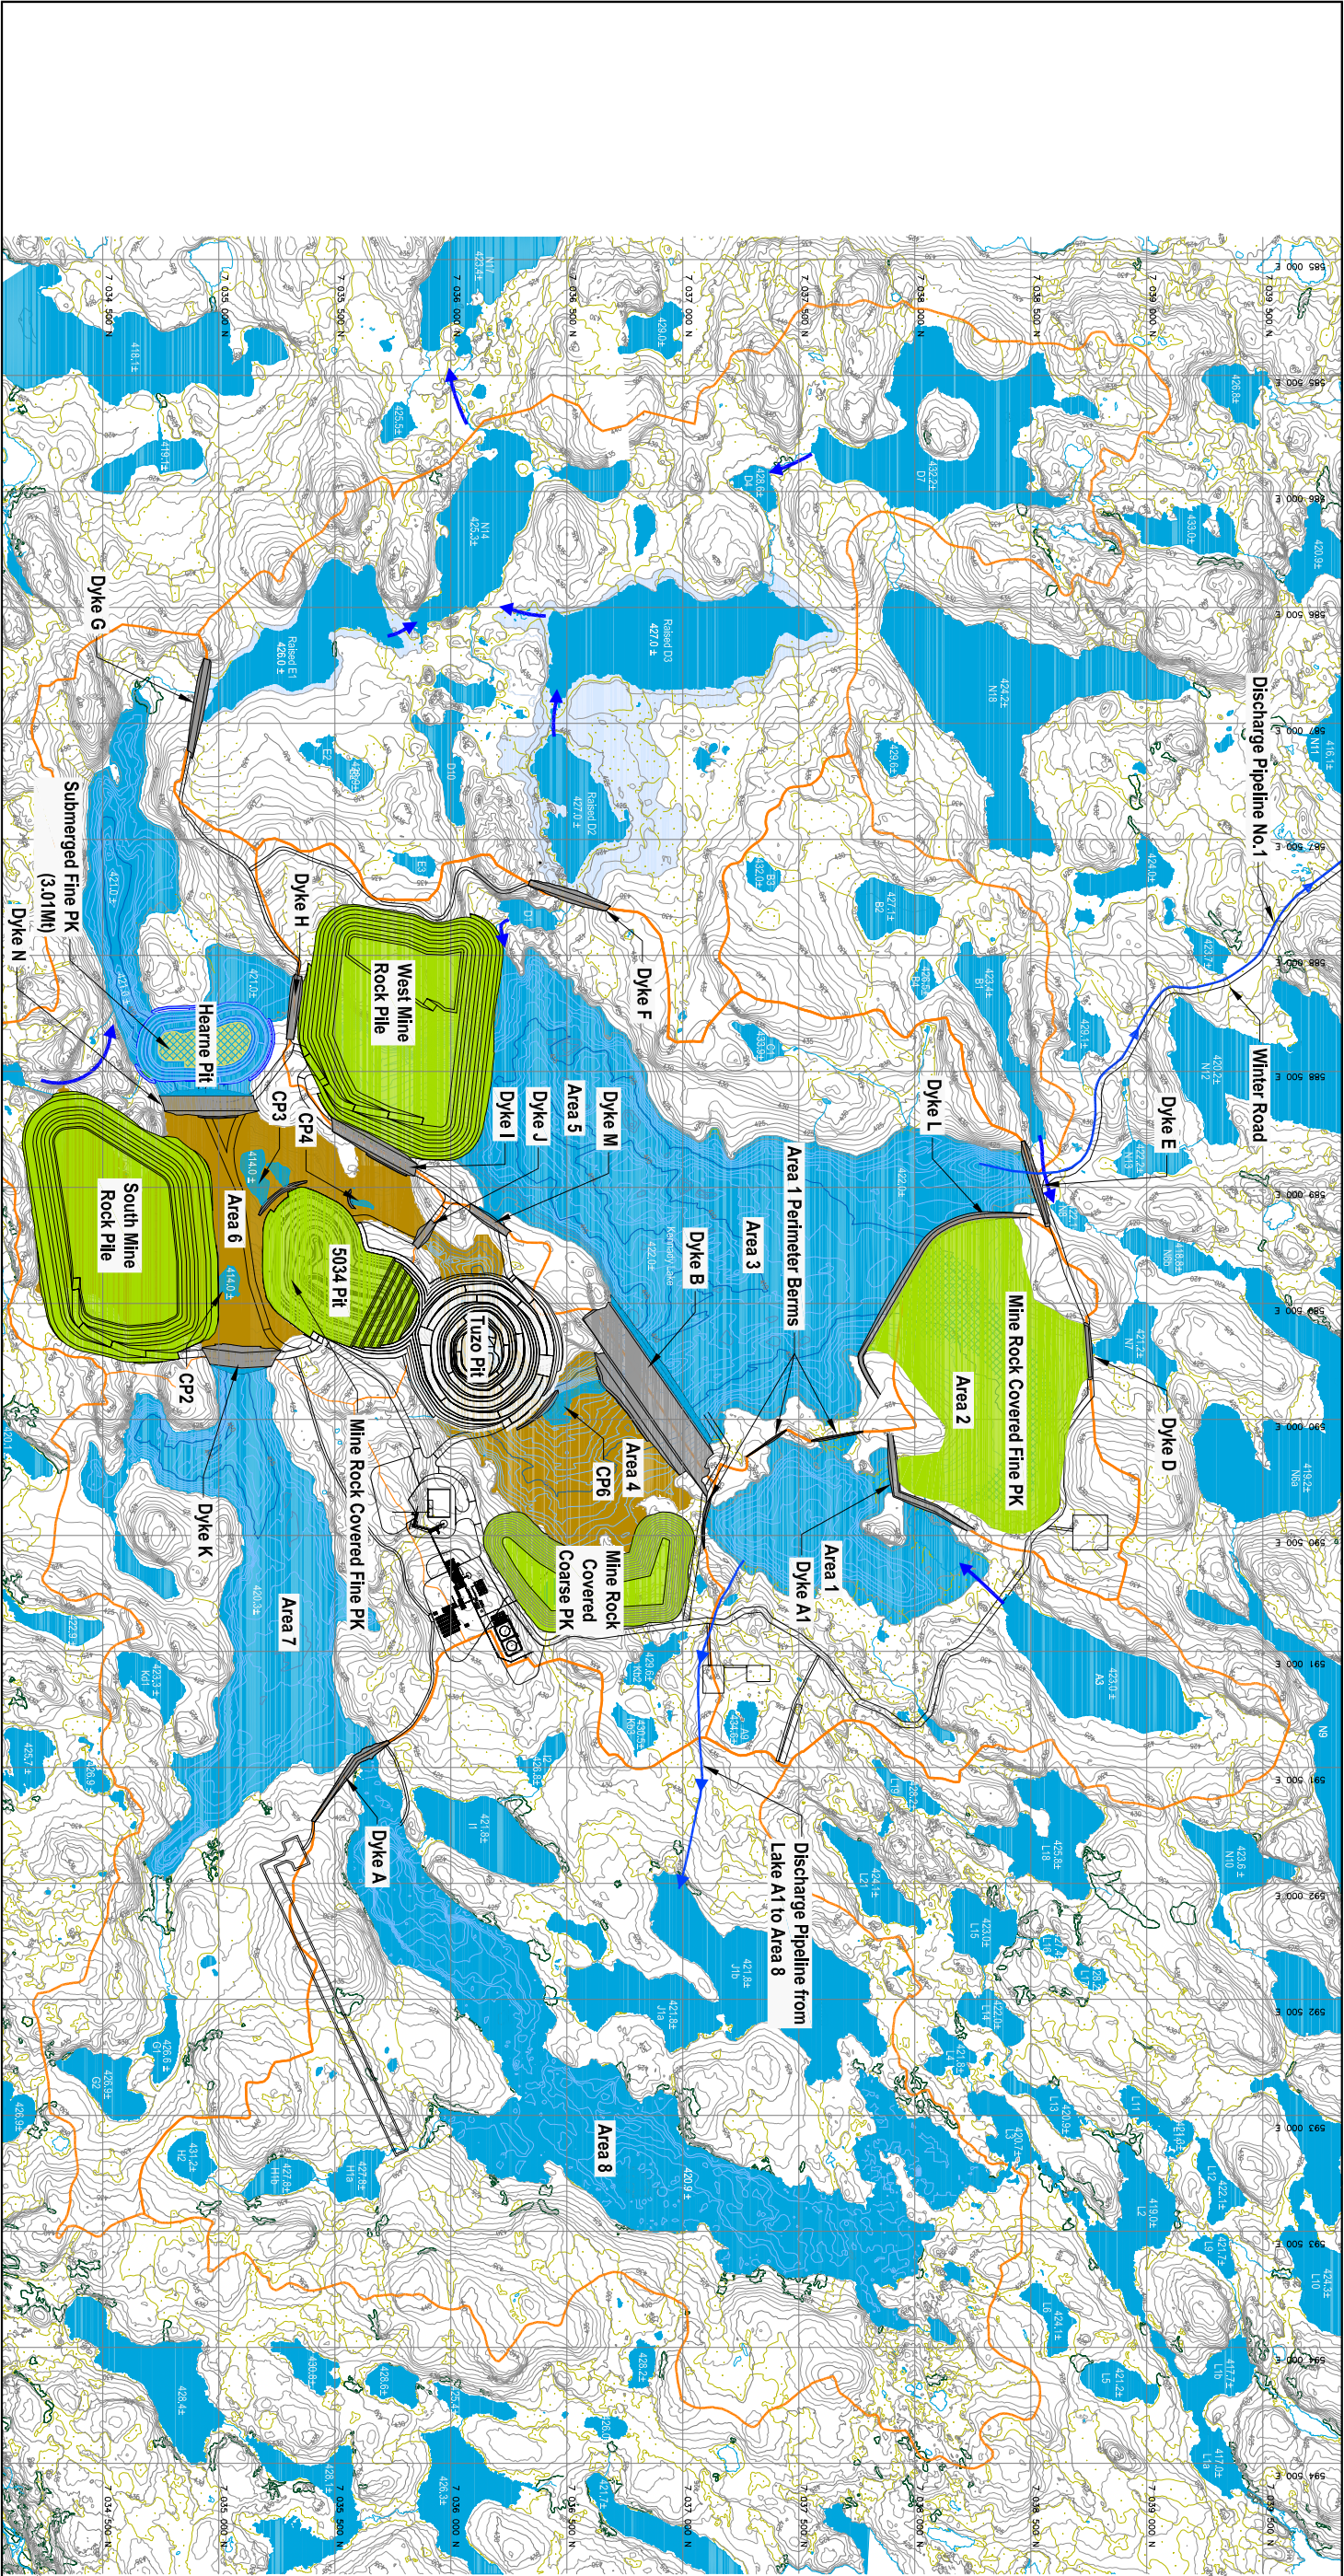

LEGEND

- Existing Ground Contours
- 5m Index - 1m Intermediate
- Bathymetry Contours
- 5m Index - 1m Intermediate
- CP
- Collection Pond
- Winter Road

- Marsh Area
- Scrub
- Sub-watershed Boundary
- Drainage Flow Direction
- Discharge Pipeline

- Drained Area
- Flooded Areas
- Lake/Pond
- Mine Rock
- Submerged PK

NOTES
Base data source: EBA Figure 4.11 - Stage 8 - Water Management During Mine Operation Years 9 to 11 (2023 to 2025)
Source: Adapted from Figure 3.5-5 from De Beers 2010.

GAHCHO KUÉ PROJECT

Mining Operations
Years 9 to 11 (2023 to 2025)

PROJECTION		DATUM:	
UTM Zone 12		NAD83	
500 0 500		SCALE	
METRES		DATE:	
P2011-Other-008-CAD		June 6, 2012	
JOB Nr:		REVISION Nr:	
11-1365-0001		5	
OFFICE:		DRAWN: CHECK:	
GOLD - SAS		TAH/AL JF	



Figure 2